

Tender No:

KDU/PRO/RP&SERVICE/2606/2021



General Sir John Kotelawala Defence University,
Kandawala Estate, Ratmalana,
Sri Lanka.
T: Phone: 2632028, 2622995
Fax : 2622504, 2623599

13 / 10/2021

INVITATION TO BID AND GENERAL CONDITIONS OF TENDER

1. The Vice Chancellor of the General Sir John Kotelawala Defence University, as the Chairman, Department Procurement Committee invites Bid/s from prospective Bidders for supply of **items listed in the schedule in Annex “A”. The relevant specifications of the items are indicated in Annex “B”.**

2. **CLOSING DATE&TIME.** The tender will close at 1000 hrs on 21 / 10 /2021. Any Bid submitted after the closing time of the tender will be rejected & unopened such bids will be returned to the bidder.

3. **VALIDITY OF BID.** The bid submitted under this tender **must be valid for a period of 120 days from the date of closing of tender.**

(a) **BID BOND /GUARANTEE.** If the quoted bid value exceeds Rs: 2,000,000.00, such Bids should be accompanied with 1% of Bid Value an “on demand” and “unconditional” Bid Bond/Guarantee for a sum of Rs: in the format given in Annex “C” through a recognized local Bank or Insurance Company registered in Sri Lanka which is authorized by the Insurance Board of Sri Lanka to issue such Bid Guarantees. All Bid Bond/Guarantees should be valid for at least 30 days more than the validity period of bids, ie, for 150 days from the date of Bid opening. **Cheques will not be accepted as Bid Guarantee.**

(b) Submission of insufficient Bid Bond/Guarantee value or period will be considered as a “**major deviation**” and such offer will not be considered for further procurement action and will be rejected.

4. **VALUE ADDED TAX.** The Bidders who bid for locally delivered items must have the VAT registration. The VAT portion must be shown separately in the price schedule in Annex “A” and VAT registration number must be indicated. If the quoted item is exempted from VAT or Bidding Company is not liable for VAT, reference number and date of relevant Act number/Gazette notification/a certificate (as applicable) **issued for the current financial year** from the Commissioner General of Inland Revenue to that effect should be submitted along with the Bid.

5. **BIDSUBMISSION.** The **bidder must duly sign at the last page (before Annexes)of this document** indicating the name of the signatory and the name of the company & place the company common seal to confirm the acceptance of tender conditions. **The Bid/s that do not include authorized signature will be rejected.** The Bid/s duly signed by the bidder enclosed and sealed in an appropriate cover addressed to the following address should be sent by registered post or could be deposited in the **appropriate tender box placed at General Sir John Kotelawala Defence University, Kandawala Estate, Ratmalana** (at the Main Entrance of General Sir John Kotelawala Defence University) on or before the time & date specified for the closing of tender. **The tender reference number, date & time of closing tender should be indicated & underlined at the top left corner of the envelop.**

Tender Ref No :

Closing Date & Time :

The Chairman,
Department Procurement Committee,
General Sir John Kotelawala Defence University,
Kandawala Estate, Ratmalana,
Sri Lanka.

6. The Bid/s must be submitted in the attached schedule of prices in Annex “A” as applicable. However, bidders could use similar formats prepared with their own letter heads with all the details mentioned therein and submit in **three copies along with duly signed copy of a General Conditions of tender.** The Bid/s must contain **Technical Literature, Pamphlets, Drawings and Quality Standard Certificate etc** necessary to determine characteristics of items offered and in case of Machinery/Vehicles & Equipment, servicing and workshop data/after sales service, back up facilities or any other facilities provided by the supplier.

7. **SUBMISSION OF SAMPLES/PAYMENT OF TESTINGCHARGES.**

When it is required to submit samples, **every offer** must be accompanied with pre - marked samples. The marking of samples **indicating the Bidder & Offer number** must be done and the samples must be handed over to the officer at same place where tender box is placed **on or before the closing date & time of the Bid.** Samples submitted after closing time of the Bid will be rejected. The documents such as Air Way Bills etc, will not be accepted in place of samples. When the testing charges are required to be paid, bidders shall pay testing charges separately **for all offers** indicated in their bid/s.

(1) **Samples.** Please submitsamples.

(2) **Testing Charges.** A sum of Rs. **per offer** must be paid to the Bursar of KDU, prior to the submission of bid and a copy of the receipt must be annexed to the bid. It is the responsibility of bidder to inform the Cashier of the Account Office to note the tender number on the receipt issued for such payments.

8. **BID OPENING.** All duly received bids **will be opened immediately after the scheduled closing time of Bids at the same venue.** Bidders or their accredited agents could be present at the time of opening of bids.

9. **PRICES.**

For locally delivered items (including locally manufactured items & foreign items imported by the bidders) price must be quoted in Sri Lankan Rupees, inclusive of all charges for delivery of items to General Sir John Kotelawala Defence University Ratmalana, Faculty of Allied Health Science (FAHS) Werahera and University Hospital Werahera or Southern Campus Sooriyawewa. **Unit price, VAT and Total price should be clearly indicated in schedule in Annex "A"**. Other than VAT, all other type of taxes (eg : NBT, BTT, etc.) should not be indicated separately and should be included in unit price.

10. **RESTRICTED TENDERS.**

Invitation to Bids are circulated among the registered suppliers with Ministry of Defence (MOD), only bids submitted by registered suppliers will be allowed for consideration. However, Chairman, Department Procurement Committee reserves the right to invite the bids from multiple combinations of Procurement Methods as stipulated in Chapter III of the Government Procurement Guideline, 2006 to ensure highest competitiveness.

11. **PERFORMANCE BOND/GUARANTEE.**

A successful bidder shall furnish a Performance Bond/Guarantee in the form of "On Demand" & "Unconditional" Bank/Insurance Guarantee for a sum equivalent to 10% of the contract value for every contract that exceeds Rs. 2,000,000.00 or equivalent amount in foreign currency through a recognized Commercial Bank registered in Sri Lanka or through an Insurance Company authorized by the Insurance Board of Sri Lanka to issue such Performance Guarantee for this purpose, **within two weeks from the date of notification of award**. The proceeds of the Performance Bond/Guarantee shall be payable to the Vice Chancellor of the General Sir John Kotelawala Defence University as compensation for any loss resulting from the supplier's failure to complete his performance obligations under the contract. If the contracted supplier fails to deliver the items on time or fails to complete the works as per the agreed contract, **THE TOTAL VALUE OF THE PERFORMANCE BOND/GUARANTEE** will be forfeited. If only partial delivery is made during the agreed contract period, the corresponding value percentage of undelivered quantity from the Performance Bond/Guarantee will be forfeited.

12. **SIGNING OF CONTRACT.**

The notification of award will be transmitted to the successful bidder by post, by fax or e-mail. This notification constitutes the formation of the contract. The successful bidder should submit his written acceptance for the award and performance bond / guarantee (For awards over Rs. 500,000.00 without VAT) within 14 days of receipt of such notification. Upon acceptance of the award and furnishing of the Performance Bond/Guarantee, the successful bidder will have to enter into a formal contract with the Vice Chancellor of the General Sir John Kotelawala Defence University by signing the Contract.

13. **DELIVERY.**

Preference will be given for early delivery. In case of bulk supplies for locally manufactured items, the delivery of **total quantity must be completed within 120 days of signing of contract**, unless mutually agreed for extended delivery period with General Sir John Kotelawala Defence University. **The bidder/s must indicate the proposed delivery schedule in Annex "E"**. In the event of placing a purchase order with the successful bidder, the total quantity so ordered must be supplied as one consignment unless part deliveries are agreed upon in the contract. The deliveries not made as per agreed delivery schedule will be considered as bad performances by the suppliers and **no extended delivery period will be authorized**. Under extreme unavoidable conditions too, the Chairman, Department Procurement Committee (Vice Chancellor of the General Sir John Kotelawala Defence University) reserves the right to grant or refuse delivery period extensions only within the current financial year with or without liquidated claim for delayed deliveries and that decision will be final.


14. **LIQUIDATED DAMAGES.**

In case of delivery period extensions requested by the successful bidder, a sum equivalent to 1% of the total value of the delayed supply per delay of one week or part thereof may be deducted from the payment due to the supplier from the General Sir John Kotelawala Defence University as liquidated damages up to the maximum limit of 12% of the total value of delayed supplies.

15. **PAYMENT TERMS FOR LOCALLY DELIVERED ITEMS.**

Payment will be made after acceptance of items which should be subjected to a pre-acceptance inspection/testing by General Sir John Kotelawala Defence University authorities. The delivery made to the General Sir John Kotelawala Defence University should not be considered as quantities taken over by General Sir John Kotelawala Defence University until items are properly accepted after pre-acceptance inspection. Any item that does not conform to the specifications or already approved sample will be rejected & it is the responsibility of the supplier to remove them from General Sir John Kotelawala Defence University stores/premises within 07 working days of such intimation (either verbal or written) at his own cost and replace them with items conforming to specification within one month of such rejection. The bidder shall allow approximately 60-90 days period of credit from the date of acceptance of items for Account Office, General Sir John Kotelawala Defence University to obtain liquid cash from General Treasury & release the payment.

16. **RIGHTS OF THE PROCUREMENT COMMITTEE.** The Department Procurement Committee reserve the right to accept or reject whole or part of this tender and their decision will be final. The successful bidders will be notified. Information with regard to rejected or unsuccessful bids will not be communicated.

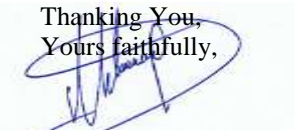Thanking You,
Yours faithfully,

For Vice Chancellor
General Sir John Kotelawala Defence University

I/We agree to abide by the conditions of tender and undertake to supply the items as per delivery schedule mentioned in the contract, in the event of an order been placed with me/my firm/company as a result of this tender.

..... Signature

..... Name of Signatory

.....Name of the Company/Bidder

Date :-

Company seal

SCHEDULE OF PRICES FOR LOCALLY DELIVERED ITEMS**SUPPLYING AND FIXING OF ALUMINIUM DOORS AND WINDOWS FOR PRINTER ROOM AT KDU**

S/N	ITEMS	DENO	QTY	PRICE EACH SLRS	TOTAL PRICE SLRS
01	Supplying and Fixing of Aluminum Doors and Windows for Printer Room				
	Please see attachment				
	TOTAL				
	DISCOUNT				
	TOTAL(AFTER DISCOUNT)				
	VAT %				
	GRAND TOTAL				

1. Country of Manufacture: -.....
2. Brand Name :-.....
3. VAT Registration No:-.....
(VALUE ADDED TAX PERMANENT REGISTRATION CERTIFICATE / VAT EXEMPTION LETTER ISSUED BY DEPARTMENT OF INLAND REVENUE TO BE ATTACHED)
4. Warranty Period :.....
5. Delivery Schedule :.....
6. Payment Terms : **Credit**
7. Validity :
8. MOD registered No:.....
9. Name of the Company/bidder:.....
10. Address of the Company/bidder:.....
11. E-Mail Address of the Company/bidder:.....
12. Phone Number of the Company/bidder:.....
13. Date:.....
14. Authorized person Signature of company/bidder
15. Stamp of Company/bidder

Company Seal

NOTE

1. You may contact Officer Commanding R & S – (071 0219449) for any clarification
2. **NOTE: UNIT PRICE AND TOTAL PRICE ARE TO BE INDICATED CLEARLY IN THE TENDER, IF NOT QUOTATION WILL BE REJECTED**

SPECIFICATION SCHEDULE

Extra Specification – Yes

**REQUISITION FOR PROCURMENT OF GOOD,WORKS & SERVICES GENERAL SIR JOHN
KOTELAWALA DEFENCE UNIVERSITY
REQUIREMENT**

DEPARTMENT:MAINTENANCE SECTION		REFERENCE NO:KDU/Maint/Works/2021 (
SR. NO	DESCRIPTION	UNIT	QTY	RATE	AMOUNT
	The Bidder is advised to employment of labour, using of plant/equipment, execution of work etc. All necessary information can be obtained from Chief Maintenance Engineer (KDU). The cost of such visit shall be borne by the tenderer.				
	The tenderers are further advised to consider the acceptable delays for routine security clearance while transporting men and material to the site in programming the works. No time extension will be granted on account of aforesaid delays.	Note			
	The bidder are further advised to consider the acceptable delays for routine security clearance while transporting labours and materials to site in programming the work.	Note			
	It shall be the contractor responsibility to check the sizes of all area at site prior to fabrication.	Note			
	Rate shall include for cleaning of surfaces prior to fixing and cleaning after finishing etc.	Note			
	The supplier should ensure that all workers are vaccinated.	Note			
	Payments will be made on to be measure & pay basis.	Note			
	The bidder should examine visit/inspect the site and surrounding conditions before forward the quotations.	Note			
	Rate for Aluminum work shall specifically include for; i Complying with the requirements in specification and standards pertaining to manufacturer and finish of extrusions, fabrication, fixing and general performance of completed installation.	Note			
	ii Approved quality glass to be used, in 5mm thick clear glass as per drawings.	Note			
	iii Rates shall include for all necessary fixing, fittings ironmongery of approved quality and water proofing sealant, gaskets, strips all necessary glazing and glazing beading and etc.	Note			

SR. NO	DESCRIPTION	UNIT	QTY	RATE	AMOUNT
	iv Rates shall include for all cutting, notching, drilling, linking, trimming, forming jointing, splayed edges and the like including fixing in position complete with all nails, spikes and screws and priming to joints and ends.	Note			
	v Protecting surfaces until formal handing over of the completed job.	Note			
	vi Providing 05 years guarantee for the work on completion of work.	Note			
	All sections to be used shall be made in locally of quality extruded aluminum sections, bronze colour and approval by Engineer . The minimum thickness of the extrusions should be not less than 1.5mm. Also provide the copies of test certificates for strength water and air tightness for selected systems.	Note			
	The weather stripping shall be vinyl or other materials which are dimensionally stable and are resistant to ultra violet rays, water absorption and suitable to be used in marine atmosphere.	Note			
	All screws, nuts, washers, bolts, rivets and other fastening devise should be of stainless steel. Aluminium alloy fasteners may be used in lieu of stainless steel fasteners with the written approval of the Engineer.	Note			
	Rate shall include for ;				
	Breaking of plastering work and making good removing debris where directed.	Note			
	Transporting of materials, storing, cleaning of surfaces prior to fixing and cleaning after finishing etc.	Note			
	Payment are made on measures and pay basis.	Note			
	<u>Mandatory Requirements</u>				
	a) The bidder shall submit the following details along with the bid.	Note			
	* Technical details.				
	* Types of material/ product.				
	* Warranty period & warranty condition.(minimum five year)				
	* Name of material/ product.				

SR. NO	DESCRIPTION	UNIT	QTY	RATE	AMOUNT
	<p>* Relevant ASTM/ BS - EN and attach technical boucher.</p> <p>* Country of origin.</p> <p>* Any other remarks.</p> <p>b) Bidder shall registered as a business entity in Sri Lanka for at least 5 years. Bidder to submit customer reference list where same type job being done during last 03 years in Sri Lanka with contact numbers to clarify performance.</p> <p>Damages occurring to the adjacent properties during execution of work to be rectified by the contractor in his own expense.</p>	Note			
	A- ALUMINIUM DOORS				
A-1	Supplying and fixing of 01 No of swing door type "D1" aluminum overall size in 3'-6"x 8'-0" single sash door with frame and fixed glass in to a 1'-0" height. door sash consist with 3mm thk composite cladding board on bottom and and 5mm thk clear glass on top .Rate shall include for heavy duty door hinges chromium plated door handle, double door lock as per the details drawing. (All fittings should be powder coating and quality approved by Engineer)	Sqft	27.00		
A-2	Supplying and fixing of 02 No of swing door type "D2" aluminum overall size in 3'-0"x 7'-0" single sash door with frame. Door sash consist with 3mm thk composite cladding board .Rate shall include for heavy duty door hinges chromium plated door handle, double door lock as per the details drawing. (All fittings should be powder coating and quality approved by Engineer)	Sqft	42.00		
	A - SUB TOTAL CARRIED TO SUMMARY				
	<u>B- ALUMINIUM WINDOWS</u>				
B-1	Supplying and fixing of 02 Nos of window type "W1" glazed aluminium overall size in 8'-0" x 5'-0" window with frame fixed glass on top and 5mm thick clear glass .Rate shall include for heavy duty hinges, Casement fastners and other required fixing accessories as per the details drawing. (All fittings should be powder coating and quality approved by Engineer)	Sqft	80.00		

SR. NO	DESCRIPTION	UNIT	QTY	RATE	AMOUNT
B-2	Supplying and fixing of 01 No of window type "W2" glazed aluminium overall size in 4'-0" x 4'-0" window with frame fixed louvers on top and 5mm thick clear glass .Rate shall include for heavy duty hingers,Casement fastners and other required fixing accessories as per the details drawing. (All fittings should be powder coating and quality approved by Engineer)	Sqft	16.00		
B-3	Supplying and fixing of 02 Nos of sliding window type "SW1" glazed aluminium overall size in 6'-0" x 5'-0" window with frame fixed glass on top and 5mm thick clear glass.Rate shall include for heavy duty hingers,Casement fastners and other required fixing accessories as per the details drawing. (All fittings should be powder coating and quality approved by Engineer)	Sqft	60.00		
B - SUB TOTAL CARRIED TO SUMMARY					

Sub total	
Add. 10% contingencies	
Total cost of estimate including contingencies	

REQUIREMENT: BOQ FOR SUPPLY & FABRICATE OF ALUMINUM DOORS AND WINDOWS FOR PRINTER ROOM AT KDU .

SPECIFICATIONS:

USE FOR : PRINTER ROOM AT KDU .

NAME OF MANUFACTURE:

NAME OF LOCAL AGENT:

OTHER POSSIBLE SUPPLIERS:

PRESENT AVAILABLE QUANTITY AT:

RELEVANT DEPARTMENT

.....
Prepared by Signature
Name:Wanasingha WMINK



Rank : L/Cpl

.....
Name:BRI Munasingha

Rank :-Captain

Project Officer

Date: 2021.10.06

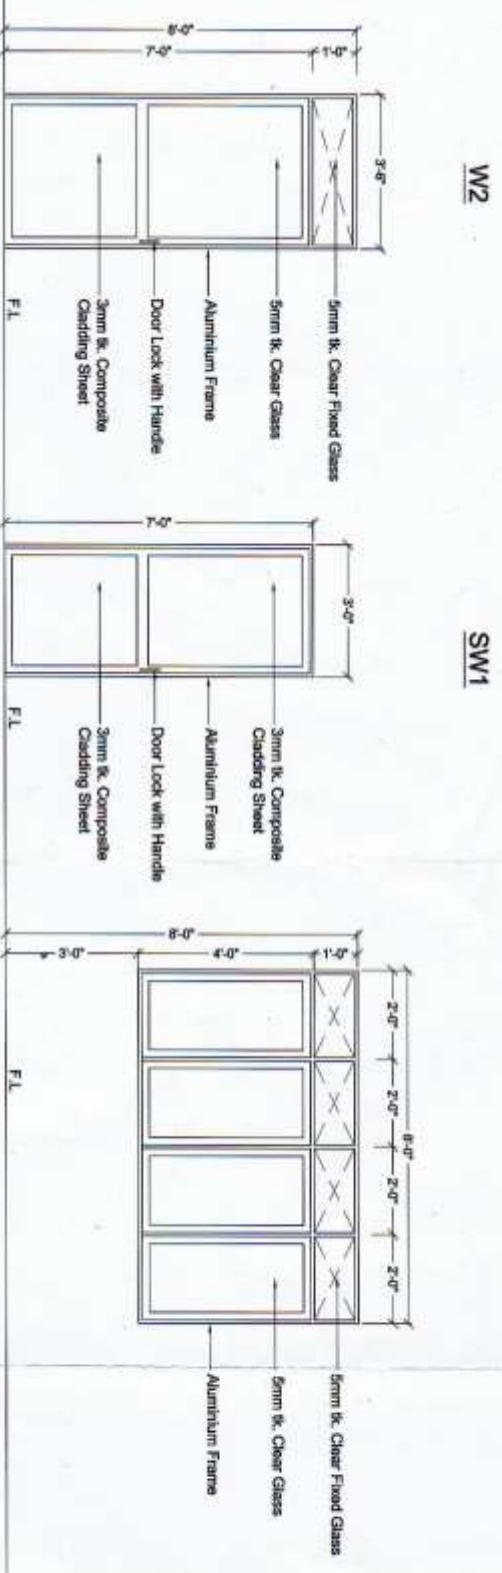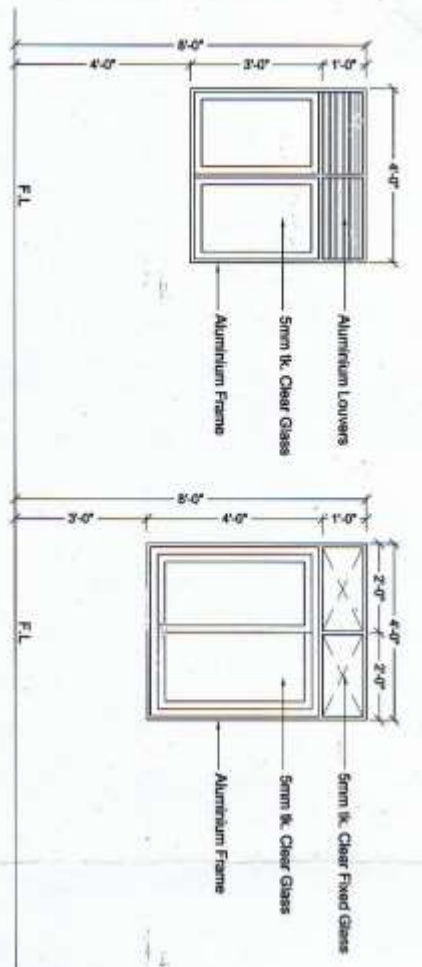

SCHEDULE OF DOORS & WINDOWS

TYPE	SIZE	DESCRIPTION	QTY	UNIT	AMT	TOTAL
D1	7'-0" x 3'-0"	ALUMINIUM FRAMED GLASS DOOR WITH FIXED GLASS ON TOP	01	NO	-	01
D2	7'-0" x 3'-0"	ALUMINIUM FRAMED PANEL DOOR	01	NO	-	01
W1	8'-0" x 8'-0"	ALUMINIUM FRAMED GLASS WINDOW WITH FIXED GLASS ON TOP	01	NO	-	01
W2	4'-0" x 4'-0"	ALUMINIUM FRAMED GLASS WINDOW WITH FIXED LOUVERS ON TOP	01	NO	-	01
SW1	4'-0" x 4'-0"	ALUMINIUM FRAMED GLASS WINDOW WITH FIXED GLASS ON TOP	01	NO	-	01

PRINTER ROOM

TITLE :- DOORS & WINDOWS DETAIL

DATE :- 06/10/2021 SCALE :- 1/2" = 1' DRAWING NO.-KDU/0381-A2/2021

DRAWING BY :- 026826 CPL WIDERATHNE DMTD KDU MAINTENANCE SECTION

CHECKED BY :- *[Signature]* AGREED BY :-

DATE :- 06.10.2021 (Project Officer / DCWS) DATE :-

KOTELAWALA DEFENCE UNIVERSITY

SPECIMEN FORM OF BID SECURITY

By this Bond we (hereinafter called "the Bidder") and We (name of bank or insurance company) whose registered office is at (hereinafter called "the Surety") are held and firmly bound onto (hereinafter called the Authority") in the sum of for the payment of which sum the Bidder and the Surety bind themselves their successors and assigns jointly and severally by those presents.

Whereas the authority has invited the Tender and other persons to compete tenders in similar terms for the supply of and to submit the same for the consideration of the Authority, and the Bidder proposes to submit to the Authority a Bid (hereafter called "the Bid") in accordance with such invitation, the Bond shall provide security to the Authority that the Bidder will honour certain obligations to be undertaken by him in the Tender in accordance with the following conditions.

Now the Conditions of this Bond are:

- a. That it shall remain in full force and effect until the earliest of
 - i.(Date), being () days from (submission date), the date stipulated by the Authority for the submission of tenders, or any prolongation of such date above notified to the Authority by the Bidder and the Surety in writing.
 - ii.In the event of acceptance of the Tender by the Authority, the date upon which the Bidder provides a performance security to the Authority in accordance with the terms of the contract thereby made between them, or
- b. Subject to this Bond being in full force and effect, the Surety shall pay the full amount specified in this Bond upon receipt of first written demand from the Authority stating that:
 - i.The Bidder has withdrawn his Tender during the validity of this Bond, or
 - ii.The Bidder has failed to provide a performance security to the Authority in accordance with the terms of the tender within 14 days from receipt of intimation of award of the Tender.

No alteration in the terms of the Tender, nor any forbearance or forgiveness in or in respect of neither any matter or thing concerning the Tender on the part of the Authority, nor any objection from the bidder shall in any way release the Surety from any liability under this Bond.

The benefit of this Bond shall not be assignable by the Authority and upon its ceasing to be in full force and effect the Authority shall return the same to the Bidder.

This Bond shall be governed by the laws of Sri Lanka

I executed as a deed on this() day of() 20 ()

For and on behalf of the Bidder

For and on behalf of the Surety

Signed by -----

Signed by -----

In the capacity of -----

In the capacity of -----

and by -----

and by -----

In the capacity of -----

In the capacity of -----

Seal (where applicable)

Seal (where applicable)

DELIVERY SCHEDULE

(IT IS MANDATORY TO FILL THE FOLLOWING SCHEDULE BY THE BIDDER)

TENDER NO :

ITEM :

QTY :

DURATION	QTY
EX STOCK QTY (WITHIN 01 WEEK)	
01MONTH	
02 MONTHS	
03 MONTHS	
04 MONTHS	
TOTAL	

NAME OF THE BIDDER :

SIGNATURE OF BIDDER :

DATE :

COMPANY SEAL :