UD)/08/2022
of the second
4

General Sir John Kotelawala Defence University, Kandawala Estate, Ratmalana, Sri Lanka. Exchange: 2632028, 2622995

OCLS:2622504, Procurement Officer:2623599 Fax :2622504, 2623599 Web: www.kdu.lk

26 / 09 / 2022

# INVITATION TO BID FOR SUPPLY, FABRICATING & INSTALLATION OF TEMPERED GLASS HANDRAILS FOR VOID AREA CONSTRUCTION OF AUDITORIUM BUILDING AT KDU AND GENERAL CONDITIONS OF TENDER

- 1. The Vice Chancellor of the General Sir John Kotelawala Defence University, as the Chairman, Department Procurement Committee invites Bid/s from prospective Bidders for supply of <u>items listed in the schedule in Annex "A"</u>. The relevant specifications of the items are indicated in Annex "B".
- 2. <u>CLOSING DATE & TIME</u>. The tender will close at 1000 hrs on 20 / 10 /2022 .Any Bid submitted after the closing time of the tender will be rejected & unopened such bids will be returned to the bidder.
- 3. <u>VALIDITY OF BID.</u> The bid submitted under this tender <u>must be valid for a period of 120 days from the date of closing of tender.</u>
- 4. **BID BOND / GUARANTEE.**
- (b) Submission of insufficient Bid Bond/Guarantee value or period will be considered as a "<u>major deviation</u>" and such offer will not be considered for further procurement action and will be rejected.
- 5. **VALUE ADDED TAX.** The Bidders who bid for locally delivered items must have the VAT registration. The VAT portion must be shown separately in the price schedule in Annex "A" and VAT registration number must be indicated. If the quoted item is exempted from VAT or Bidding Company is not liable for VAT, reference number and date of relevant Act number/Gazette notification/a certificate (as applicable) **issued for the current financial year** from the Commissioner General of Inland Revenue to that effect should be submitted along with the Bid.
- 6. **BID SUBMISSION.** The **bidder must duly sign at the last page** (before Annexes) of this document indicating the name of the signatory and the name of the company & place the company common seal to confirm the acceptance of tender conditions. The Bid/s that do not include authorized signature will be rejected. The Bid/s duly signed by the bidder enclosed and sealed in an appropriate cover addressed to the following address should be sent by registered post or could be deposited in the **appropriate** tender box placed at General Sir John Kotelawala Defence University, Kandawala Estate, Ratmalana (at the Main Entrance of General Sir John Kotelawala Defence University) on or before the time & date specified for the closing of tender. The tender reference number, date & time of closing tender should be indicated & underlined at the top left corner of the envelop.

Tender Ref No :	The Chairman,
Closing Date & Time:	Department Procurement Committee,
	General Sir John Kotelawala Defence University,
	Kandawala Estate, Ratmalana, Sri Lanka.

7. The Bid/s must be submitted in the attached schedule of prices in Annex "A" as applicable. However, bidders could use similar formats prepared with their own letter heads with all the details mentioned therein and submit in three copies along with duly signed copy of a General Conditions of tender. The Bid/s must contain Technical Literature, Pamphlets, Drawings and Quality Standard Certificate etc necessary to determine characteristics of items offered and in case of Machinery/Vehicles & Equipment, servicing and workshop data/after sales service, back up facilities or any other facilities provided by the supplier.

### 8. <u>SUBMISSION OF SAMPLES/PAYMENT OF TESTING CHARGES.</u>

When it is required to submit samples, **every offer** must be accompanied with pre - marked samples. The marking of samples **indicating the Bidder & Offer number** must be done and the samples must be handed over to the officer at same place where tender box is placed **on or before the closing date & time of the Bid**. Samples submitted after closing time of the Bid will be rejected. The documents such as Air Way Bills etc, will not be accepted in place of samples. When the testing charges are required to be paid, bidders shall pay testing charges separately **for all offers** indicated in their bid/s.

(1)	<u>Samples.</u>	Please submit	sampies.

(2) <u>Testing Charges</u>. A sum of Rs. .....<u>per offer must</u> be paid to the Bursar of KDU, prior to the submission of bid and a copy of the receipt must be annexed to the bid. It is the responsibility of bidder to inform the Cashier of the Account Office to note the tender number on the receipt issued for such payments.

9. <u>BID OPENING</u>. All duly received bids <u>will be opened immediately after the scheduled closing time of Bids at the same venue</u>. Bidders or their accredited agents could be present at the time of opening of bids.

10. **PRICES.** 

must be quoted in Sri Lankan Rupees, inclusive of all charges for delivery of items to General Sir John Kotelawala Defence University Ratmalana, Faculty of Allied Health Science (FAHS) Werahera and University Hospital Werahera or Southern Campus Sooriyawewa. **Unit price. VAT and Total price should be clearly indicated in schedule in Annex "A"**. Other than VAT, all other type of taxes (eg: NBT, BTT, etc.) should not be indicated separately and should be included in unit price.

- 11. **RESTRICTED TENDERS**. Invitation to Bids are circulated among the registered suppliers with Ministry of Defence (MOD), only bids submitted by registered suppliers will be allowed for consideration. However, Chairman, Department Procurement Committee reserves the right to invite the bids from multiple combinations of Procurement Methods as stipulated in Chapter III of the Government Procurement Guideline, 2006 to ensure highest competitiveness.
- 12. **PERFORMANCE BOND/GUARANTEE.** A successful bidder shall furnish a Performance Bond/Guarantee in the form of "On Demand" & "Unconditional" Bank/Insurance Guarantee for a sum equivalent to 10% of the contract value for every contract that exceeds Rs. 2,000,000.00 or equivalent amount in foreign currency through a recognized Commercial Bank registered in Sri Lanka or through an Insurance Company authorized by the Insurance Board of Sri Lanka to issue such Performance Guarantee for this purpose, **within two weeks from the date of notification of award**. The proceeds of the Performance Bond/Guarantee shall be payable to the Vice Chancellor of the General Sir John Kotelawala Defence University as compensation for any loss resulting from the supplier's failure to complete his performance obligations under the contract. If the contracted supplier fails to deliver the items on time or fails to complete the works as per the agreed contract, **THE TOTAL VALUE OF THE PERFORMANCE BOND/GUARANTEE** will be forfeited. If only partial delivery is made during the agreed contract period, the corresponding value percentage of undelivered quantity from the Performance Bond/Guarantee will beforfeited.
- 13. SIGNING OF CONTRACT. The notification of award will be transmitted to the successful bidder by post, by fax or e-mail. This notification constitutes the formation of the contract. The successful bidder should submit his written acceptance for the award and performance bond / guarantee (For awards over Rs. 500,000.00 without VAT) within 14 days of receipt of such notification. Upon acceptance of the award and furnishing of the Performance Bond/Guarantee, the successful bidder will have to enter into a formal contract with the Vice Chancellor of the General Sir John Kotelawala Defence University by signing the Contract.
- 14. **DELIVERY.** Preference will be given for early delivery. In case of bulk supplies for locally manufactured items, the delivery of **total quantity must be completed within 120 days of signing of contract**, unless mutually agreed for extended delivery period with General Sir John Kotelawala Defence University. **The bidder/s must indicate the proposed delivery schedule in Annex "E"**. In the event of placing a purchase order with the successful bidder, the total quantity so ordered must be supplied as one consignment unless part deliveries are agreed upon in the contract. The deliveries not made as per agreed delivery schedule will be considered as bad performances by the suppliers and **no extended delivery period will be authorized**. Under extreme unavoidable conditions too, the Chairman, Department Procurement Committee (Vice Chancellor of the General Sir John Kotelawala Defence University) reserves the right to grant or refuse delivery period extensions only within the current financial year with or without liquidated claim for delayed deliveries and that decision will be final.
- 15. **LIQUIDATED DAMAGES.** In case of delivery period extensions requested by the successful bidder, a sum equivalent to 1% of the total value of the delayed supply per delay of one week or part thereof may be deducted from the payment due to the supplier from the General Sir John Kotelawala Defence University as liquidated damages shall be Rs 1/400X contract price per calendar day subject to maximum of 10% of contract sum.
- 16. PAYMENT TERMS FOR LOCALLY DELIVERED ITEMS. Payment will be made after acceptance of items which should be subjected to a pre-acceptance inspection/testing by General Sir John Kotelawala Defence University authorities. The delivery made to the General Sir John Kotelawala Defence University should not be considered as quantities taken over by General Sir John Kotelawala Defence University until items are properly accepted after pre-acceptance inspection. Any item that does not conform to the specifications or already approved sample will be rejected & it is the responsibility of the supplier to remove them from General Sir John Kotelawala Defence University stores/premises within 07 working days of such intimation (either verbal or written) at his own cost and replace them with items conforming to specification within one month of such rejection. The bidder shall allow approximately 60-90 days' period of credit from the date of acceptance of items & 95% of total value after acceptance of the works/services under measure and pay basis and 5% of total will be the retention for 01-year maintenance for Account Office, General Sir John Kotelawala Defence University to obtain liquid cash from General Treasury & release the payment.
- 17. **RIGHTS OF THE PROCUREMENT COMMITTEE.** The Department Procurement Committee reserve the right to accept or reject whole or part of this tender and their decision will be final. The successful bidders will be notified. Information with regard to rejected or unsuccessful bids will not be communicated.

Thanking You,
Yours faithfully,
For Vice Chancellor
General Sir John Kotelawala Defence University

I/We agree to abide by the conditions of tender and undertake to supply the items as per delivery schedule mentioned in the contract, in the event of an order been placed with me/my firm/company as a result of this tender.

Signature	
Name of Signatory	
Name of the Company/Bidder	
Date :	

Company seal

#### SCHEDULE OF PRICES FOR LOCALLY DELIVERED ITEMS

## SUPPLY, FABRICATING & INSTALLATION OF TEMPERED GLASS HANDRAILS FOR VOID AREA CONSTRUCTION OF AUDITORIUM BUILDING AT KDU

SRL NO	ITEMS	DENO	QTY	PRICE EACH SLRS	TOTAL PRICE SLRS
	Please see attached list				
	Sub Total 1				
	10% Contingency				
	Sub Total 2				
	Discount				
	Sub Total 3 After Discount				
	VAT 8%				
	GRAND TOTAL	•	•		

	VA1 8%			
	GRAND TOTAL			
	Country of Manufacture:			
	Brand Name :			
3.	VAT Registration No:(VALUE ADED TAX PERMANENT REGISTRATION CERTIFICATION LETTER ISSUED BY DEPARTMENT OF INLAND REVENUE TO I	FE / VAT EXEMPTION		
1.	Warranty Period :			
5.	Delivery Schedule :			
5.	Payment Terms :Credit			
7.	MOD registered No:			
3.	Name of the Company/bidder:			
).	Address of the Company/bidder:			
0.	E-Mail Address of the Company/bidder:			
1.	Phone Number of the Company/bidder:			
12.	Date:	·····		
13.	Authorized person Signature of company/bidder			
4.	Stamp of Company/bidder			
( <b>MPO</b> )	ORTANT	Company Seal		

Supplier should site visit before submit quotation

You may contact following personal for Clarification

Officer Commanding R & S - 071 0219449


### REQUISITION FOR PROCURMENT OF GOOD, WORKS & SERVICES GENERAL SIR JOHN KOTELAWALA DEFENCE UNIVERSITY


SR		REFERENCE NO:KDU/AUDI/CONS/01 (21:				
NO	DESCRIPTION OF ITEMS	PART NO.	DENO	QTY	UNIT	APPROXY
	TERMS AND CONDITIONS	NO.			PRICE	COST
1	The bidders are advised examine drawing and visit/ inspect the site and surrounding	-				
	conditions such as supply and storage of materials, employment of labour using of tools/					
	equipment execution of work etc. No extra claim will be allowed for errors of omissions				1	
	arising from bidders failure to satisfy himself. All necessary information could be obtained		1 1			
	from Auditorium project officer KDU. The cost of such site visit shall be done by the	100,000			[	
2	Measurement given in BOQ is approximately	Note		-		1471 Y 1971 Y
3		Note				
-2-	All measurement should be obtained at site properly prior to quote all the work.	Note		. +		
4	All the payment will be made on measure and pay basis.	Note				
5	Contractor should arrange his own accommodation for labour	Note				
6	The Bidders shall submit the following technical				1000	11.00
	details along with the bid.					
	Type and details of the materials/product				J.	
	b. Country of origin					
	c. Warranty period				(i	
	d. Method & detail drawing for how to fix Hand rail to concrete floor				4 19	
7	e. Should be mentioned method & details for GI hand rail final point finish.			-		
5	The retention from each payment shall be 10% of certified work done, as per the Interim Certificate. The maximum amount of retention is 5% of Initial contract Price.	Sec.			the substance of	
40		Note				
8	The rates shall included should be for employing suitably qualified and experienced	200				100000000000000000000000000000000000000
	technical personnel on full time basis for Construction	Note				
9	The bidder shall price the items in this trade in conjunction with the specifications and detail	200			(0)15	
A COL	drawings.	Note	- 200	100-	1	
10	All the materials and accessories shall be submitted for consultant's approval.	Note				
11	Grid line measurements should be checked with actual site measurements before starting					
	fabrication.	Note				
12	Details shall be checked with actual site measurements	Note			-	
13	All the given details of connections are applicable in similar situations unless otherwise					
	specified.	Note				
14	All shall check dimensions on all shop drawings with the dimensions on the contract	-				
15	The Contractor Should be done power total hand rail works & finish as per consultant	Note	-	-		
OTTO I	Architecture instructions.	Marie		6 6		
16	Rates shall be include for all cutting, notching, drilling, bending, finishing, cleaning,	Note		-	-	
0.00	grinding, sanding, polishing, fabrication, erection, welding, marking, painting, etc. & all			- 1		
	materials, necessary secessories, tools, etc.	9933355				
17	All mentioned levels are relative from Ground floor level (+0.000) & in meter	Note				
**	An inclinated levels are resultive from Ground 1900r level (+0,000) & in meter	Note				
-	WOOD WORKS FOR HANDLAND	19-31-				
1	WOOD WORKS FOR HANDRAILS					
2	All the given dimensions of timber parts shall be considered as finished sizes specified in					
	drawings and BOQ after planning and seasoning and all the given dimensions for structural					
-	timber parts shall be considered as nominal sizes.	Note			THE STATE OF	
2	All Timber parts shall be best quality treated "Teak" timber and the density of the "Teak"	VUIDORIA				
4	Timber shall not be less than 720Kg/cu.m at 20% Moisture Content.	Note			LEWO HOS	
3	2 coats of wood preservative shall be applied to all timber before use.	Note				
4	All timber shall be chemically treated with vaccum impregnation technique using		9			
	copper/chromium/Boron wood preservation system or equivalent.	Note				
	All timber shall be seasoned to maintain moisture content limited to 10%-12.5% with a kiln	11300				
5		550				
5	dry process and Test Certificates shall be submitted for Engineer's Approval.					
6	dry process and Test Certificates shall be submitted for Engineer's Approval.	Note				
	dry process and Test Certificates shall be submitted for Engineer's Approval.  Timber Test reports for seasoning and chemical treatment shall be submitted to the Engineer					
6	dry process and Test Certificates shall be submitted for Engineer's Approval.  Timber Test reports for seasoning and chemical treatment shall be submitted to the Engineer prior to delivery of materials to the site.	Note				
6	dry process and Test Certificates shall be submitted for Engineer's Approval.  Timber Test reports for seasoning and chemical treatment shall be submitted to the Engineer prior to delivery of materials to the site.  Rate shall include for testing by State Timber Cooperation for timber classification (type).					
6	dry process and Test Certificates shall be submitted for Engineer's Approval.  Timber Test reports for seasoning and chemical treatment shall be submitted to the Engineer prior to delivery of materials to the site.  Rate shall include for testing by State Timber Cooperation for timber classification (type), density and moisture content. Testing shall be done for both sample prior to approve the					- X-X
6	dry process and Test Certificates shall be submitted for Engineer's Approval.  Timber Test reports for seasoning and chemical treatment shall be submitted to the Engineer prior to delivery of materials to the site.  Rate shall include for testing by State Timber Cooperation for timber classification (type), density and moisture content. Testing shall be done for both sample prior to approve the material and sample selected after delivering the materials					
6	dry process and Test Certificates shall be submitted for Engineer's Approval.  Timber Test reports for seasoning and chemical treatment shall be submitted to the Engineer prior to delivery of materials to the site.  Rate shall include for testing by State Timber Cooperation for timber classification (type), density and moisture content. Testing shall be done for both sample prior to approve the material and sample selected after delivering the materials  Shall be painted All timber and if PU timber finish, shall be included for solvent base wood.	Note				
6	dry process and Test Certificates shall be submitted for Engineer's Approval.  Timber Test reports for seasoning and chemical treatment shall be submitted to the Engineer prior to delivery of materials to the site.  Rate shall include for testing by State Timber Cooperation for timber classification (type), density and moisture content. Testing shall be done for both sample prior to approve the material and sample selected after delivering the materials  Shall be painted All timber and if PU timber finish, shall be included for solvent base wood paint application and finishing with two coats of wood stain to approved colour and finished.	Note				
6	dry process and Test Certificates shall be submitted for Engineer's Approval.  Timber Test reports for seasoning and chemical treatment shall be submitted to the Engineer prior to delivery of materials to the site.  Rate shall include for testing by State Timber Cooperation for timber classification (type), density and moisture content. Testing shall be done for both sample prior to approve the material and sample selected after delivering the materials  Shall be painted All timber and if PU timber finish, shall be included for solvent base wood paint application and finishing with two coats of wood stain to approved colour and finished with three coats of wood sealer coats to be finished to matt finish. Mix proportions and	Note				
6 7 8	dry process and Test Certificates shall be submitted for Engineer's Approval.  Timber Test reports for seasoning and chemical treatment shall be submitted to the Engineer prior to delivery of materials to the site.  Rate shall include for testing by State Timber Cooperation for timber classification (type), density and moisture content. Testing shall be done for both sample prior to approve the material and sample selected after delivering the materials  Shall be painted All timber and if PU timber finish, shall be included for solvent base wood paint application and finishing with two coats of wood stain to approved colour and finished with three coats of wood sealer coats to be finished to matt finish. Mix proportions and workmanship shall be complied as per the consultant specifications.	Note				
6 7 8	dry process and Test Certificates shall be submitted for Engineer's Approval.  Timber Test reports for seasoning and chemical treatment shall be submitted to the Engineer prior to delivery of materials to the site.  Rate shall include for testing by State Timber Cooperation for timber classification (type), density and moisture content. Testing shall be done for both sample prior to approve the material and sample selected after delivering the materials  Shall be painted All timber and if PU timber finish, shall be included for solvent base wood paint application and finishing with two coats of wood stain to approved colour and finished with three coats of wood sealer coats to be finished to matt finish. Mix proportions and workmanship shall be complied as per the consultant specifications.  Shall be painted All timber and if WB timber finish, shall be included for water base wood	Note				
6 7 8	dry process and Test Certificates shall be submitted for Engineer's Approval.  Timber Test reports for seasoning and chemical treatment shall be submitted to the Engineer prior to delivery of materials to the site.  Rate shall include for testing by State Timber Cooperation for timber classification (type), density and moisture content. Testing shall be done for both sample prior to approve the material and sample selected after delivering the materials  Shall be painted All timber and if PU timber finish, shall be included for solvent base wood paint application and finishing with two coats of wood stain to approved colour and finished with three coats of wood sealer coats to be finished to matt finish. Mix proportions and workmanship shall be compiled as per the consultant specifications.  Shall be painted All timber and if WB timber finish, shall be included for water base wood paint application and finishing with two coats of wood stain to approved colour and finished	Note				
6 7 8	dry process and Test Certificates shall be submitted for Engineer's Approval.  Timber Test reports for seasoning and chemical treatment shall be submitted to the Engineer prior to delivery of materials to the site.  Rate shall include for testing by State Timber Cooperation for timber classification (type), density and moisture content. Testing shall be done for both sample prior to approve the material and sample selected after delivering the materials  Shall be painted All timber and if PU timber finish, shall be included for solvent base wood paint application and finishing with two coats of wood stain to approved colour and finished with three coats of wood sealer coats to be finished to matt finish. Mix proportions and workmanship shall be complied as per the consultant specifications.  Shall be painted All timber and if WB timber finish, shall be included for water base wood paint application and finishing with two coats of wood stain to approved colour and finished with three coats of wood sealer coats (top coats) to be finished to matt finish. Mix	Note				
6 7 8	dry process and Test Certificates shall be submitted for Engineer's Approval.  Timber Test reports for seasoning and chemical treatment shall be submitted to the Engineer prior to delivery of materials to the site.  Rate shall include for testing by State Timber Cooperation for timber classification (type), density and moisture content. Testing shall be done for both sample prior to approve the material and sample selected after delivering the materials  Shall be painted All timber and if PU timber finish, shall be included for solvent base wood paint application and finishing with two coats of wood stain to approved colour and finished with three coats of wood sealer coats to be finished to matt finish. Mix proportions and workmanship shall be compiled as per the consultant specifications.  Shall be painted All timber and if WB timber finish, shall be included for water base wood paint application and finishing with two coats of wood stain to approved colour and finished	Note				
6 7 8	dry process and Test Certificates shall be submitted for Engineer's Approval.  Timber Test reports for seasoning and chemical treatment shall be submitted to the Engineer prior to delivery of materials to the site.  Rate shall include for testing by State Timber Cooperation for timber classification (type), density and moisture content. Testing shall be done for both sample prior to approve the material and sample selected after delivering the materials  Shall be painted All timber and if PU timber finish, shall be included for solvent base wood paint application and finishing with two coats of wood stain to approved colour and finished with three coats of wood sealer coats to be finished to matt finish. Mix proportions and workmanship shall be complied as per the consultant specifications.  Shall be painted All timber and if WB timber finish, shall be included for water base wood paint application and finishing with two coats of wood stain to approved colour and finished with three coats of wood sealer coats (top coats) to be finished to matt finish. Mix proportions and workmanship shall be complied as per the manufacturer's specifications.	Note Note Note				
6 7 8	dry process and Test Certificates shall be submitted for Engineer's Approval.  Timber Test reports for seasoning and chemical treatment shall be submitted to the Engineer prior to delivery of materials to the site.  Rate shall include for testing by State Timber Cooperation for timber classification (type), density and moisture content. Testing shall be done for both sample prior to approve the material and sample selected after delivering the materials  Shall be painted All timber and if PU timber finish, shall be included for solvent base wood paint application and finishing with two coats of wood stain to approved colour and finished with three coats of wood sealer coats to be finished to matt finish. Mix proportions and workmanship shall be complied as per the consultant specifications.  Shall be painted All timber and if WB timber finish, shall be included for water base wood paint application and finishing with two coats of wood stain to approved colour and finished with three coats of wood sealer coats (top coats) to be finished to matt finish. Mix proportions and workmanship shall be complied as per the manufacturer's specifications.  METAL WORKS FOR HANDRALLS	Note  Note  Note				
6 7 8 9	dry process and Test Certificates shall be submitted for Engineer's Approval.  Timber Test reports for seasoning and chemical treatment shall be submitted to the Engineer prior to delivery of materials to the site.  Rate shall include for testing by State Timber Cooperation for timber classification (type), density and moisture content. Testing shall be done for both sample prior to approve the material and sample selected after delivering the materials  Shall be painted All timber and if PU timber finish, shall be included for solvent base wood paint application and finishing with two coats of wood stain to approved colour and finished with three coats of wood sealer coats to be finished to matt finish. Mix proportions and workmanship shall be complied as per the consultant specifications.  Shall be painted All timber and if WB timber finish, shall be included for water base wood paint application and finishing with two coats of wood stain to approved colour and finished with three coats of wood sealer coats (top coats) to be finished to matt finish. Mix proportions and workmanship shall be complied as per the manufacturer's specifications.  METAL WORKS FOR HANDRALLS  All structural steel to be Grade 43 according to BS Note 4360.	Note  Note  Note  Note				
6 7 8	dry process and Test Certificates shall be submitted for Engineer's Approval.  Timber Test reports for seasoning and chemical treatment shall be submitted to the Engineer prior to delivery of materials to the site.  Rate shall include for testing by State Timber Cooperation for timber classification (type), density and moisture content. Testing shall be done for both sample prior to approve the material and sample selected after delivering the materials  Shall be painted All timber and if PU timber finish, shall be included for solvent base wood paint application and finishing with two coats of wood stain to approved colour and finished with three coats of wood sealer coats to be finished to matt finish. Mix proportions and workmanship shall be complied as per the consultant specifications.  Shall be painted All timber and if WB timber finish, shall be included for water base wood paint application and finishing with two coats of wood stain to approved colour and finished with three coats of wood sealer coats (top coats) to be finished to matt finish. Mix proportions and workmanship shall be complied as per the manufacturer's specifications.  METAL WORKS FOR HANDRALLS  All structural steel to be Grade 43 according to BS Note 4360.  All Steel bolts to be Grade 4.6 according to BS 9590.	Note Note Note Note Note Note				
6 7 8 9	dry process and Test Certificates shall be submitted for Engineer's Approval.  Timber Test reports for seasoning and chemical treatment shall be submitted to the Engineer prior to delivery of materials to the site.  Rate shall include for testing by State Timber Cooperation for timber classification (type), density and moisture content. Testing shall be done for both sample prior to approve the material and sample selected after delivering the materials  Shall be painted All timber and if PU timber finish, shall be included for solvent base wood paint application and finishing with two coats of wood stain to approved colour and finished with three coats of wood sealer coats to be finished to matt finish. Mix proportions and workmanship shall be complied as per the consultant specifications.  Shall be painted All timber and if WB timber finish, shall be included for water base wood paint application and finishing with two coats of wood stain to approved colour and finished with three coats of wood sealer coats (top coats) to be finished to matt finish. Mix proportions and workmanship shall be complied as per the manufacturer's specifications.  METAL WORKS FOR HANDRALLS  All structural steel to be Grade 43 according to BS Note 4360.	Note  Note  Note  Note				

defiling in permitted after galvanizing.  If The contractor should be submitted ship drawings with the dissensions on the contract And shall reheck dimensions on all thop drawings with the dissensions on the contract Note All shall reheck dimensions on the contract All shall reheck dimensions on the contract All the materials of the submitted to the Engineer prior to delivery of materials to the state of the submitted to the Engineer prior to delivery of materials to the submitted supplying specimes and samples of materials for approval and for tening. Testing and submissions of feat reports as per the specification and deal live retained on site and to be predicted as econosary.  If all the materials and accessors that the submitted for ensemblant spapers All states shall include for all their all their all the submitted on the contract All states shall include for all their al						Name: Pr	nteep LHW
6 The contractor shoulde be submitted shup drawings with the dissensations on the contract brawings.  2 All shall check dimensions on all shop drawings with the dissensations on the contract of the contract						Prepared b	
6 The contractor shoulde be submitted shup drawings with the dissensions on the contract shrawings.  7 All that depice dimensions on all shop drawings with the dissensions on the contract of	-	AND CONTRACT OF CO		-	-	144	
6 The Constructor shoulde be submitted shop drawings with the dissensions on the contract drawings.  9 All shall check dimensions on all shop drawings with the dissensions on the contract for the stock of the stoc			ILS FOR	CONST	RUCTIO	OF AUDIT	DRIUM
6 The contractor shoulde be authentited shop drawings with the dimensions on the contract havings.  7 All shall check dimensions on all shop drawings with the dimensions on the contract.  8 The contractes all frest reports and Certificates shall be authentited for legipineer's Approval for steel, hedding advantaged, roofing sheets, nay 8th, but shall be prelimented as the back finding of the property of an authential to the site.  9 All Test rephres and Certificates shall be submitted to the Engineer prior to delivery of authentials to the site.  10 The contractor drouble be authentited suspelying specimen and samples of materials for approval and for tenting. Testing and submission of feets reports as per the specialistics and Engineer's directions without any additional cost to client. All approved materials samples had been submission and Engineer's directions without any additional cost to client. All sperwed materials samples and the special samples of materials for approval.  10 All the materials and accessories shall be authential for occusalisate approval.  11 All the materials and accessories shall be authential for occusalisate approval.  12 Rates shall include for all fabrications work, welding, marking, Cutting, notching, defilling & finishing, concerts for both inclineding flower steep layers.  12 In the steep all the steep and tapping for both or machine sorrews  13 In the steep all the steep and tapping for both or machine sorrews  14 In the steep and the steep and tapping for both or machine sorrews  15 In the bodiev tube - 1. Dim thickness  10 John hollow tube - 1. Sim thickness  10 John hollow tube - 1. Sim thickness  11 John hollow tube - 1. Sim thickness  12 John hollow tube - 1. Sim thickness  13 John hollow tube - 1. Sim thickness  14 John hollow tube - 1. Sim thickness  15 John hollow tube - 1. Sim thickness  16 John hollow tube - 1. Sim thickness  17 John hollow tube - 1. Sim thickness  18 John hollow tube - 1. Sim thickness  19 John hollow tube - 1. Sim thickness  10 John hollow tube -		Total cost of estimate including contingencies					ii ii
6 The contractor shoulde be submitted shop drawings with the dimensions on the contract shrawings.  7 All a shall check dimensions on all shop drawings with the dimensions on the contract should be should be submitted for singularity.  8 The contractors all fest reports and Certificates shall be submitted for singularity and shall be submitted for singularity.  8 All Test reports and Certificates shall be submitted for slighters, and & bolts, flashing shall be submitted for shallow, and the shallow of the singularity of the shall be submitted for clear, All spentors and samples of materials for a shallow of the shallow of t							
6 The contractor thoulde be submitted shop drawings with the dimensions on the contract shrawings.  7 All shall check dimensions on all thop drawings with the dimensions on the contract for steel, bedding palvamined, moding the steel shall be submitted for lengineer's Approval for steel, bedding palvamined, moding these, mg bolis, MS plates, and & bolis, flashing for anterior of the steel of the palvamined of the steel shall be submitted for lengineer's direction with the steel shall be submitted for the steel of the st	1.05		RC/NA	m	22.00	1	17
6 The contractor shoulde be submitted shop drawings with the dissensions on the contract drawings.  7 All shall check dissensions on all shop drawings with the dissensions on the contract of	1.04	Void area hand rail at 4th floor (+16.675) level (Between Grid '13' to '16' and Grid 'A' to '1')					ni -
The contractor shoulde be submitted shup drawings with the dimensions on the contract drawings.   Note	1.03	Void area hand rail at 3rd floor (+12,050) level (Between Grid '13' to '16' and Grid 'A' to '1)					716
6 The Contractor shoulded be submitted shop drawings with the dimensions on the contract drawings.  7 All Matt check dimensions on all shop drawings with the dimensions on the contract  8 The contractor all Text reports and Certificates shall be aubmitted for lingineer's Approval of the steel, holding patwinized, roofing theses, ray loos, Mis Palases, and & book, flashing  8 All Test reports and Certificates shall be submitted to the Engineer prior to delivery of materials to the site.  10 The contractor shoulded be submitted supplying specimen and samples of materials for approval and fix testing. Testing and submission of test reports as per the specification and Engineer's direction without any additional cost to client. All approved materials for approval and fix testing. Testing and submission of test reports as per the specification and Engineer's direction without any additional cost to client. All approved materials amples shall be retained on size and to be protected as secossary.  11 All the materials and accessories shall be submitted for consultants approved.  12 Rates shall include for all flashing-ration work, welding, ranking, Cutting, notching, drilling, & finishing, costs for botts including these steel plates, both, not and any type of weather, riveted work, counter sinking and tapping for boths or machine serves  13 All Stainless steel plab section thickness should be as per following  2) 12mm hollow tube - 1.2mm thickness  2) 12mm hollow tube - 1.2mm thickness  3) 12mm hollow tube - 1.3mm thickness  4) 12mm hollow tube - 1.3mm thickness  5) 12mm hollow tube - 1.3mm thickness  5) 12mm hollow tube - 1.3mm thickness  6) 12mm hollow tube - 1.3mm thickness  7) 23mm hollow tube - 1.3mm thickness  8) 12mm hollow tube - 1.3mm thickness  9) 12mm hollow tube - 1.3mm thickness  10 23mm hollow tube - 1.3mm thickness  11 Engineer of the stain of the s	1.02	y our area hand rail at 1st floor (+ 4.050) level (Between Grid '13' to '16' and Grid 'A' to '0')  Void area hand rail at 2nd floor (+ 8.050) level (Between Grid '13' to '16' and Grid 'A' to '0')		-			
6 The contractor shoulde be submitted shop drawings with the dimensions on the contract drawings. 7 All shall check dimensions on all shop drawings with the dimensions on the contract Noin Proceedings of the Contract All Fort reports and Certificates shall be autemitted for lingineer's Approval of the Contract of the	0.	& all necessary accessories	0.0011				
6 The contractor shoulde be submitted shop drawings with the dimensions on the contract drawing. 7 All shall check dimensions on all shop drawings with the dimensions on the contract 8 The contractor all Test reports and Certificates shall be submitted for Engineer's Approval for steels, dodft parlawinzer, morting sheets, rap gobbs, MS plates, and & Dobs, flashing Note 9 All Test reports and Certificates shall be submitted for Engineer prior to delivery of materials to the site. 10 The contractor shoulde be submitted supplying specimen and samples of materials for approval and for testing. Testing and submission of test reports as per the specification and Engineer's direction without any additional cost to client. All approved materials numples shall be retained on site and to be protected as necessary. 11 All the materials and accessories shall be abounted for consultant's approval. 12 Retes shall include for: all fibrication work, welding, marking, Cutting, notching, drilling & finishing, costs for bolts including these steep labes, bolts, nate and any type of washer, riveted work, counter sinking and tapping for bolts or machine screws 1 All Staintes steel pube section thickness should be as per following 2   12mm bollow tube - 1.2mm thickness   3   12mm bollow tube - 1.2mm thickness   4   23mm hollow tube - 1.2mm thickness   5   25mm hollow tube - 1.2mm thickness   5   25mm hollow tube - 1.5mm thickness   6   25mm hollow tube - 1.5mm thickness   6   25mm hollow tube - 1.5mm thickness   7   12mm thickness   8   12mm hollow tube - 1.5mm thickness   9   12mm hollow tube - 2.0mm thickness   9   12mm hollow tube - 2.0mm thickness   9   12mm hollow tube - 2.0mm thickness   9   12mm hollow tube - 1.5mm thickness   9   12mm hollow tube - 2.0mm thickness   10   12mm hollow tube - 2.0mm thickness   11   12mm hollow		12.5mm thick hairline S/S base plate, 20mm thick tempered glass sheet with S/S balustrade bracket as per attached drawings & Architecture instructions. Rate shall be included for all					
6 The contractor shoulde be submitted shop drawings with the dimensions on the contract drawings. 7 All shall check dimensions on all shop drawings with the dimensions on the contract 8 The contractor all Test reports and Certificates shall be submitted for Engineer's Approval for steel, hording palvarized, roofing sheets, rag boths, MrS places, and & botts, flashing 9 All Test reports and Certificates shall be submitted for Engineer prior to delivery of materials to the site. 10 The contractor shoulde be submitted supplying specimen and samples of materials for approval and for testing. Testing and submission of test reports as per the specification and Engineer's direction without any additional cost to client. All approved materials for approval and for testing. Testing and submission of test reports as per the specification and Engineer's direction without any additional cost to client. All approved materials for approval and the retained on site and to be protected as secessary.  11 All the materials and accessories shall be submitted for consultant's approval. 12 Rotes shall include for: all fabrication work, welding, marking, Cutting, notching, drilling, & finishing, costs for boths inclading these steel plates, boths, nuts and any type of washer, riveted work, counter sinking and tapping for boths or machine screws  13 All Stainless steel tude section thickness should be as per following 14 Day and the product of the comment of the product of the product of the comment of the product of t	.00						
6 The contractor shoulde be submitted stop drawings with the dimensions on the contract drawings.  7 All shall check dimensions on all shop drawings with the dimensions on the contract  8 The contractor all Test reports and Certificates shall be submitted for Engineer's Approval for stock, boding palvariance, roofing sheets, ray abodis, MrS plates, and & bods, flashing Note  9 All Test reports and Certificates shall be submitted to the Engineer prior to delivery of materials to use site.  10 The contractor shoulde be submitted supplying specimen and samples of materials for approval and for testing. Testing and submission of test reports as per the specification and Engineer's direction without any additional cost to client. All approved materials samples all all be retained on site and to be protected as necessary.  11 All the metrids and accessories shall be submitted for consultant's approval.  12 Rotes shall include for; all fabrication work, welding, marking, Cutting, notching, drilling & finishing, cross for bolts in including these steel plates, bolts, not and any type of washer, riveted work, counter sinking and tapping for bolts or machine screws  13 All Stainless steel tube section thickness should be as per following  13 [2mm bollow tube -1.2mm thickness  14 [3] [3] [3] [4] [4] [4] [4] [4] [4] [4] [4] [4] [4		C1607/ARU/AR/DE-39	Note				
1 The contractor shoulde be submitted stop drawings with the dimensions on the contract And shall check dimensions on all shop drawings with the dimensions on the contract  7 All shall check dimensions on all shop drawings with the dimensions on the contract  8 The contractor all Text reports and Certificates shall be submitted for Engineer's Approval for steet, boding judinication, morfing sheets, arg bolts, M/S plates, and & bolts, flashing  9 All Test reports and Certificates shall be submitted to the Engineer prior to delivery of materials for approval and for testing. Testing and submission of test reports as per the specification and Engineer's direction without any additional cost to client. All approved materials samples shall be retained on sile and to be protected as necessary.  Note  11 All the materials and accessories shall be submitted for consultant's approval.  Rates shall include for all abbrication work, wedding, marking, Cutting, notching, drilling & finishing, crests for bolts including these steel plates, bolts, nuts and any type of washer, revieted work, counter sinking and tapping for bolts or machine screws  13 All Sainless steel pubs section thickness should be as per following  a) 12mm bollow tube - 1.2mm thickness  b) 15mm bollow tube - 1.2mm thickness  c) 19mm bollow tube - 1.2mm thickness  c) 25mm bollow tube - 1.2mm thickness  d) 32mm bollow tube - 1.5mm thickness  f) 59mm hollow tube - 1.5mm thickness  d) 32mm bollow tube - 1.5mm thickness  d) 32mm bollow tube - 1.5mm thickness  f) 59mm hollow tube - 1.5mm thickness  d) 32mm bollow tube - 1.5mm thickness  d) 32mm bollow tube - 1.5mm thickness  f) 15mm thickness  d) 12mm bollow tube - 1.5mm thickness  d) 12mm bollow tube - 1.5mm thickness  f) 15mm		C1607/ARU/AR/DE-37					
6 The contractor shoulde be submitted shop drawings with the dimensions on the contract Note drawings. 7 All shall eheck dimensions on all shop drawings with the dimensions on the contract Note ST The contractor all Test reports and Certificates shall be submitted for Engineer's Approval for steel, boddip palvanized, roofing sheets, ray bolts, M/S plates, and & bolts, flashing Note ST Test reports and Certificates shall be submitted for Engineer prior to delivery of materials to the site.  All Test reports and Certificates shall be submitted to the Engineer prior to delivery of materials for approval and for testing. Testing and submission of test reports as per the specification and Engineer's direction without any additional cost to client. All approved materials samples shall be retained on site and to be protected as necessary.  Note Note Reason and Engineer's direction without any additional cost to client. All approved materials samples shall be retained on site and to be protected as necessary.  Note Matter and the submitted for consultant's approval.  Reason shall include for: all fisherication work, welding, marking, Cutting, notching, drilling & finishing, crosts for boths including these steel plates, bolts, nuts and any type of washer, rivited work, counter sinking and tapping for bolts or machine screws  All Statiness steel pube socion thickness should be as per following  a) 12mm hollow tube - 1.2mm thickness  b) 15mm hollow tube - 1.2mm thickness  d) 32mm hollow tube - 1.5mm thickness  g) 25mm hollow tube - 1.5mm thickness  d) 32mm hollow tube - 2.0mm thickness  d) 32mm hollow tube - 3.0mm thickness  d) 32mm hollo		OT CANADA					
The contractor shoulde be submitted shop drawings with the dimensions on the contract Note All shall check dimensions on all shop drawings with the dimensions on the contract Note The contractor all Test reports and Certificates shall be submitted for Engineer's Approval for steel, hot dip galvanized, roofing sheets, rag bolts, M/S plates, and & bolts, flashing All Test reports and Certificates shall be submitted for Engineer shappoval All Test reports and Certificates shall be submitted for Bolts, M/S plates, and & bolts, flashing All Test reports and Certificates shall be submitted for Bolts, M/S plates, and & bolts, flashing The contractor shoulde be submitted supplying specimen and samples of materials for approval and for testing. Testing and submission of test reports as per the specification and Engineer's direction without any additional cost to client. All approved materials sumples shall be retained on site and to be protected as necessary.  Note  11 All the materials and accessories shall be submitted for consultant's approval.  Note Retes shall include for: all fabrication work, welding, marking, Cutting, notching, drilling & finishing, costs for bolts including these steel plates, bolts, nuts and any type of washer, riveted work, counter sinking and tapping for bolts or machine screws  13 All Stainess steel tube section thickness should be as per following  a) 12mm hollow tube - 1.2mm thickness  b) 15mm hollow tube - 1.2mm thickness  c) 15mm hollow tube - 1.5mm thickness  d) 32mm hollow tube - 1.5mm thickness  f) 50mm hollow tube - 1.5mm thickness  f) 50mm hollow tube - 1.5mm thickness  d) 32mm hollow tube - 2.0mm thickness  f) 12mm hollow tube - 2.0mm thickness  d) 32mm hollow tube - 2.0mm thickness  d) 32mm hollow tube - 2.0mm thickness  f) 25mm hollow tube - 2.0mm thickness  d) 32mm hollow tube - 2.0mm thickness  d) 32mm hollow tube - 2.0mm thickness  hote  Laisting avatem for surfaces of steel  a. Sarface preparation: The surface need to be free from rust, oil grease & residues of previous pain		C1607/ARU/AR/DE-33					
The contractor shoulde be submitted shop drawings with the dimensions on the contract Note Note All shall check dimensions on all shop drawings with the dimensions on the contract Note The contractor all Test reports and Certificates shall be submitted for Engineer's Approval for size, hoding palvanized, roofing sheets, rag bolts, M/S plates, aut & bolts, flashing Note All Test reports and Certificates shall be submitted for Engineer's Approval for size, hoding palvanized, roofing sheets, rag bolts, M/S plates, aut & bolts, flashing Note All Test reports and Certificates shall be submitted to the Engineer prior to delivery of materials to the size.  Note Description of the size of the submitted supplying specimen and samples of materials for approval and for testing. Testing and submission of test reports as per the specification and Engineer's direction without any additional cost to client. All approved materials for approval and a size and to be protected as occassary.  Note All all the materials and accessories shall be submitted for consultant's approval.  Note Rates shall include for: all fibrication work, welding, marking, Cutting, notching, drilling & finishing, costs for bolts including these steel plates, bolts, nuts and any type of washer, riveted work, counter sinking and tapping for bolts or machine screws  Note All Stainless steel gube section thickness should be as per following  a) 12mm hollow tube - 1.2mm thickness c) 19mm hollow tube - 1.2mm thickness d) 32mm hollow tube - 1.5mm thickness d) 32mm hollow tube - 1.5mm thickness f) 50mm hollow tube - 1.5mm thickness d) 32mm hollow tube - 1.5mm thickness d) 32mm hollow tube - 1.5mm thickness d) 32mm hollow tube - 1.5mm thickness f) 50mm hollow tube - 1.5mm thickness d) 32mm hollow tube - 1.5mm thickness d) 32mm hollow tube - 2.0mm thickness f) 50mm hollow tube - 2.0mm thickness f) 50mm hollow tube - 2.0mm thickness f) 60mm hollow tube - 2.0mm thickness f) 7.5mm hollow tube - 2.0mm thickness f) 8 materials for fabrication and erection and temporary	17	following hand rail detailed drawings			3.		
The contractor shoulde be submitted shop drawings with the dimensions on the contract drawings.  All shall check dimensions on all shop drawings with the dimensions on the contract  The contractor all Test reports and Certificates shall be submitted for Engineer's Approval for steel, but did galvanized, roofing sheets, ray bolts, M/S plates, aut & bolts, flashing  All Test reports and Certificates shall be submitted for Engineer prior to delivery of naterials to the site.  Note  The contractor shoulde be submitted supplying specimen and samples of materials for approval and for testing. Testing and submission of test reports as per the specification and Engineer's direction without any additional cost to client. All approved materials samples shall be retained on site and to be protected as necessary.  All the materials and areas a necessary.  Note  All stainless for all fabrication work, welding, marking, Cutting, notching, drilling & finishing, costs for bolts including these steel plates, bolts, nuts and any type of washer, riveted work, counter sinking and tapping for bolts or machine screws  All Stainless steel tube section thickness should be as per following  a) 12mm bollow tube - 1.2mm thickness  b) 15mm bollow tube - 1.2mm thickness  c) 19mm hollow tube - 1.5mm thickness  d) 32mm hollow tube - 1.5mm thickness  g) 50mm hollow tube - 1.5mm thickness  f) 50mm hollow tube - 1.5mm thickness  hote  All GI tube scotion thickness should be as per following  a) 12mm hollow tube - 1.5mm thickness  f) 12mm hollow tube - 1.5mm thickness  hote  All GI tube scotion thickness should be as per following  a) 12mm hollow tube - 2.0mm thickness  hote  All GI tube scotion thickness should be as per following  a) 12mm hollow tube - 2.0mm thickness  hote  All GI tube scotion thickness should be as per following  a) 12mm h	17	c. Should be finished & polished with suitable materials for hairline stainless steel hollow	Note	41	11		
The contractor shoulde be submitted stop drawings with the dimensions on the contract drawings.  All shall check dimensions on all shop drawings with the dimensions on the contract  The contractor all Test reports and Certificates shall be submitted for Engineer's Approval for stoel, but folg galvanized, roofing sheets, rag bolts, M/S plates, nut & bolts, flashing  All Test reports and Certificates shall be submitted to the Engineer prior to delivery of materials to the site.  Note  The contractor shoulde be submitted supplying specimen and samples of materials for approval and for testing. Testing and submission of test reports as per the specification and Engineer's direction without any additional cost to client. All approved materials samples shall be retained on site and to be protected as necessary.  Note  All the materials and accessories shall be submitted for consultant's approval.  Rates shall include for: all fabrication work, welding, marking, Cutting, notching, drilling & finishing, costs for bolts including these steel plates, bolts, nuts and any type of washer, riveted work, counter sinking and tapping for bolts or machine screws  Note  All Stainless steel tube section thickness should be as per following a) 12mm hollow tube - 1.2mm thickness b) 15mm hollow tube - 1.2mm thickness c) 19mm hollow tube - 1.5mm thickness d) 32mm hollow tube - 1.5mm thickness f) 50mm hollow tube - 1.5mm thickness f) 19mm hollow tube - 2.0mm thickness f) 19mm hollow tube - 2.0mm thickness f) 12mm		previous painting conting.  b. All Mild Steel sections/Welded areas shall be protected with 2 costs of anti-corresive			1.	74411	DK
The contractor shoulde be submitted shop drawings with the dimensions on the contract drawings.  All shall check dimensions on all shop drawings with the dimensions on the contract  The contractor all Test reports and Certificates shall be submitted for Engineer's Approval for steel, holding galvanized, roofing sheets, rag bolts, M/S plates, aut & bolts, flashing  All Test reports and Certificates shall be submitted to the Engineer prior to delivery of naterials to the site.  Note  The contractor shoulde be submitted supplying specimen and samples of materials for approval and for testing. Testing and submission of test reports as per the specification and Engineer's direction without any additional cost to client. All approved materials samples shall be retained on site and to be protected as necessary.  Note  All the materials and accessories shall be submitted for consultant's approval.  Note  Retes shall include for: all fabrication work, welding, marking, Cutting, notching, drilling & finishing, costs for bolts including these steel plates, bolts, nuts and any type of washer, riveted work, counter sinking and tapping for bolts or machine screws  All Stainless steel tube section thickness should be as per following a) 12mm hollow tube - 1.2mm thickness b) 15mm hollow tube - 1.2mm thickness c) 25mm hollow tube - 1.5mm thickness c) 25mm hollow tube - 1.5mm thickness b) 12mm hollow tube - 1.5mm thickness b) 12mm hollow tube - 1.5mm thickness c) 25mm hollow tube - 2.0mm thickness b) 12mm hollow tube - 2.0mm thickness c) 25mm hollow tube - 2.0mm thickness d) 32mm hollow tube - 2.0mm thickness	16						4
The contractor shoulde be submitted stop drawings with the dimensions on the contract drawings.  All shall check dimensions on all shop drawings with the dimensions on the contract  The contractor all Test reports and Certificates shall be submitted for Engineer's Approval for steel, ho dip galvanized, roofing sheets, rag bolls, M/S plates, aut & bolls, flashing  Note  All Test reports and Certificates shall be submitted to the Engineer prior to delivery of materials to the site.  The contractor shoulde be submitted supplying specimen and samples of materials for approval and for testing. Testing and submission of test reports as per the specification and Engineer's direction without any additional cost to client. All approved materials samples shall be retained on site and to be protected as necessary.  Note  11 All the materials and accessories shall be submitted for consultant's approval.  Note  12 Rates shall include for: all fabrication work, welding, marking, Cutting, notching, drilling & finishing, costs for bolts including these steel plates, bolts, nuts and any type of washer, riveted work, counter sinking and tapping for bolls or machine screws  13 All Stainless steel tube section thickness should be as per following  a) 12mm hollow tube - 1.2mm thickness  b) 15mm hollow tube - 1.2mm thickness  c) 25mm hollow tube - 1.5mm thickness  c) 25mm hollow tube - 1.5mm thickness  b) 12mm hollow tube - 1.5mm thickness  b) 12mm hollow tube - 2.0mm thickness  b) 12mm hollow tube - 2.0mm thickness  d) 32mm hollow tube - 2.0mm thickness		temporary supports and fixing in to position	Note				
The contractor shoulde be submitted stop drawings with the dimensions on the contract drawings.  All shall check dimensions on all shop drawings with the dimensions on the contract  The contractor all Test reports and Certificates shall be submitted for Engineer's Approval for steel, hot dip galvanized, roofing sheets, rag bolts, M/S plates, nut & bolts, flashing  All Test reports and Certificates shall be submitted for the Engineer prior to delivery of materials to the site.  The contractor shoulde be submitted supplying specimen and samples of materials for approval and for testing. Testing and submission of test reports as per the specification and Engineer's direction without any additional cost to client. All approved materials samples shall be retained on site and to be protected as necessary.  Note  All the materials and accessories shall be submitted for consultant's approval.  Note  Rates shall include for all fibrication work, welding, marking, Cutting, notching, drilling & finishing, crests for bolts including these steel plates, bolts, nuts and any type of washer, riveted work, counter sinking and tapping for bolts or machine screws  Note  13 All Stainless steel tube section thickness should be as per following  a) 12mm bollow tube - 1.2mm thickness  b) 15mm bollow tube - 1.2mm thickness  c) 25mm bollow tube - 1.5mm thickness  f) 30mm hollow tube - 1.5mm thickness  f) 50mm hollow tube - 1.5mm thickness  f) 50mm hollow tube - 1.5mm thickness  f) 12mm hollow tube - 1.5mm thickness  h) 12mm hollow tube - 1.5mm thickness  f) 12mm hollow tube - 1.5mm thickness  f) 12mm hollow tube - 1.5mm thickness  h) 12mm hollow tube - 1.5mm thickness  f) 12mm hollow tube - 1.5mm thickness  h) 12mm hollow tube - 1.5mm thickness	15	d) 32mm hollow tube - 2.0mm thickness	Note	1			
The contractor shoulde be submitted shop drawings with the dimensions on the contract drawings.  All shall check dimensions on all shop drawings with the dimensions on the contract.  The contractor all Test reports and Certificates shall be submitted for Engineer's Approval for steel, hot dip galvanized, roofing sheets, rag bolts, M/S plates, nut & bolts, flashing.  All Test reports and Certificates shall be submitted for Engineer prior to delivery of materials to the site.  Note  The contractor shoulde be submitted supplying specimen and samples of materials for approval and for testing. Testing and submission of test reports as per the specification and Engineer's direction without any additional cost to client. All approved materials samples shall be retained on site and to be protected as necessary.  Note  All the materials and accessories shall be submitted for consultant's approval.  Note  All the materials and accessories shall be submitted for consultant's approval.  Note  All the materials include for: all fabrication work, welding, marking, Cutting, notching, drilling & finishing, costs for bolts including these steel plates, bolts, nuts and any type of washer, riveted work, counter sinking and tapping for bolts or machine sorews  Note  13 All Stainless steel tube section thickness should be as per following  a) 12mm bollow tube - 1.2mm thickness  b) 15mm bollow tube - 1.2mm thickness  c) 19mm bollow tube - 1.5mm thickness  d) 32mm bollow tube - 1.5mm thickness  f) 50mm hollow tube - 1.5mm thickness  Note		b) 12mm hollow tube - 1.5mm thickness					
The contractor shoulde be submitted shop drawings with the dimensions on the contract drawings.  All shall check dimensions on all shop drawings with the dimensions on the contract. Note  The contractor all Test reports and Certificates shall be submitted for Engineer's Approval for steel, holding galvanized, roofing sheets, rag bolts, M/S plates, aut & bolts, flashing.  All Test reports and Certificates shall be submitted to the Engineer prior to delivery of naterials to the site.  Note  The contractor shoulde be submitted supplying specimen and samples of materials for approval and for testing. Testing and submission of test reports as per the specification and Engineer's direction without any additional cost to client. All approved materials samples shall be retained on site and to be protected as necessary.  Note  All the materials and accessories shall be submitted for consultant's approval.  Rates shall include for: all fibrication work, welding, marking, Cutting, notching, drilling & finishing, costs for bolts including these steel plates, bolts, nuts and any type of washer, riveted work, counter sinking and tapping for bolts or machine screws  All Stainless steel tube section thickness should be as per following  a) 12mm hollow tube - 1.2mm thickness  b) 15mm hollow tube - 1.2mm thickness  c) 19mm hollow tube - 1.2mm thickness  d) 32mm hollow tube - 1.5mm thickness  c) 25mm hollow tube - 1.5mm thickness  e) 25mm hollow tube - 1.5mm thickness	14	All GI tube section thickness should be as per following	19000				
The contractor shoulde be submitted shop drawings with the dimensions on the contract drawings.  All shall check dimensions on all shop drawings with the dimensions on the contract Note  The contractor all Test reports and Certificates shall be submitted for Engineer's Approval for steel, holding galvanized, roofing sheets, rag bolts, M/S plates, nut & bolts, flashing Note  All Test reports and Certificates shall be submitted to the Engineer prior to delivery of materials to the site.  Note  The contractor shoulde be submitted supplying specimen and samples of materials for approval and for testing. Testing and submission of test reports as per the specification and Engineer's direction without any additional cost to client. All approved materials samples shall be retained on site and to be protected as necessary.  Note  All the materials and accessories shall be submitted for consultant's approval.  Note  Rates shall include for: all fabrication work, welding, marking, Cutting, notching, drilling & finishing, crosts for bolts including these steel plates, bolts, nuts and any type of washer, riveted work, counter sinking and tapping for bolts or machine screws  Note  All Stainless steel tube section thickness should be as per following  a) 12mm hollow tube - 1.2mm thickness  b) 15mm hollow tube - 1.2mm thickness  c) 19mm hollow tube - 1.2mm thickness  c) 19mm hollow tube - 1.2mm thickness		e) 25mm bollow tube - 1.5mm thickness -	Note				
The contractor shoulde be submitted shop drawings with the dimensions on the contract drawings.  All shall check dimensions on all shop drawings with the dimensions on the contract.  The contractor all Test reports and Certificates shall be submitted for Engineer's Approval for steel, holding playanized, roofing sheets, rag bolls, M/S plates, nut & bolts, flashing.  Note  All Test reports and Certificates shall be submitted to the Engineer prior to delivery of materials to the site.  Note  The contractor shoulde be submitted supplying specimen and samples of materials for approval and for testing. Testing and submission of test reports as per the specification and Engineer's direction without any additional cost to client. All approved materials samples shall be retained on site and to be protected as necessary.  Note  All the materials and accessories shall be submitted for consultant's approval.  Note  Rates shall include for: all fabrication work, welding, marking, Cutting, notching, drilling & finishing, costs for bolts including these steel plates, bolts, nuts and any type of washer, riveted work, counter sinking and tapping for bolts or machine screws  Note  All Stainless steel tube section thickness should be as per following a) 12mm hollow tube - 1.2mm thickness		BY AND CONTROL OF A DESCRIPTION OF THE PROPERTY OF THE PROPERT					
The contractor shoulde be submitted shop drawings with the dimensions on the contract drawings.  All shall check dimensions on all shop drawings with the dimensions on the contract Note  The contractor all Test reports and Certificates shall be submitted for Engineer's Approval for steel, holding galvanized, roofing sheets, rag bolts, M/S plates, nut & bolts, flashing  All Test reports and Certificates shall be submitted to the Engineer prior to delivery of materials to the site.  Note  The contractor shoulde be submitted supplying specimen and samples of materials for approval and for testing. Testing and submission of test reports as per the specification and Engineer's direction without any additional cost to client. All approved materials samples shall be retained on site and to be protected as necessary.  Note  All the materials and accessories shall be submitted for consultant's approval.  Rates shall include for: all fabrication work, welding, marking, Cutting, notching, drilling & finishing, costs for bolts including these steel plates, bolts, nuts and any type of washer, riveted work, counter sinking and tapping for bolts or machine sorews  Note		a) 12mm hollow tube - 1.2mm thickness					
The contractor shoulde be submitted shop drawings with the dimensions on the contract drawings.  All shall check dimensions on all shop drawings with the dimensions on the contract Note  The contractor all Test reports and Certificates shall be submitted for Engineer's Approval for steel, holding galvanized, roofing sheets, rag bolts, M/S plates, nut & bolts, flashing  All Test reports and Certificates shall be submitted to the Engineer prior to delivery of materials to the site.  Note  The contractor shoulde be submitted supplying specimen and samples of materials for approval and for testing. Testing and submission of test reports as per the specification and Engineer's direction without any additional cost to client. All approved materials samples shall be retained on site and to be protected as necessary.  Note  All the materials and accessories shall be submitted for consultant's approval.  Note	13	riveted work, counter sinking and tapping for bolts or machine screws	Note				lu.
The contractor shoulde be submitted shop drawings with the dimensions on the contract drawings.  All shall check dimensions on all shop drawings with the dimensions on the contract.  The contractor all Test reports and Certificates shall be submitted for Engineer's Approval for steel, holding glavanized, roofing sheets, rag bolls, M/S plates, nut & bolls, flashing.  All Test reports and Certificates shall be submitted to the Engineer prior to delivery of naterials to the site.  Note  The contractor shoulde be submitted supplying specimen and samples of materials for approval and for testing. Testing and submission of test reports as per the specification and Engineer's direction without any additional cost to client. All approved materials samples shall be retained on site and to be protected as necessary.	and the	Rates shall include for: all fabrication work, welding, marking, Cutting, notching, drilling &	14000				
The contractor shoulde be submitted shop drawings with the dimensions on the contract drawings.  All shall check dimensions on all shop drawings with the dimensions on the contract. Note  The contractor all Test reports and Certificates shall be submitted for Engineer's Approval for steel, holding glavanized, roofing sheets, rag bolls, M/S plates, nut & bolls, flashing.  All Test reports and Certificates shall be submitted to the Engineer prior to delivery of naterials to the site.  Note  The contractor shoulde be submitted supplying specimen and samples of materials for approval and for testing. Testing and submission of test reports as per the specification and	11	shall be retained on site and to be protected as necessary.			- 12		
The contractor shoulde be submitted shop drawings with the dimensions on the contract drawings.  Note  All shall check dimensions on all shop drawings with the dimensions on the contract Note  The contractor all Test reports and Certificates shall be submitted for Engineer's Approval for steel, holding galvanized, roofing sheets, rag bolts, M/S plates, nut & bolts, flashing  All Test reports and Certificates shall be submitted to the Engineer prior to delivery of materials to the site.  Note	10	approval and for testing. Testing and submission of test reports as per the specification and	-				
The contractor shoulde be submitted shop drawings with the dimensions on the contract drawings.  Note  All shall check dimensions on all shop drawings with the dimensions on the contract Note  The contractor all Test reports and Certificates shall be submitted for Engineer's Approval for steet, ho@dip galvanized, roofing sheets, rag bolts, M/S plates, nut & bolts, flashing Note	3	materials to the site.	Note				
6 The contractor shoulde be submitted shop drawings with the dimensions on the contract drawings.  Note 7 All shall check dimensions on all shop drawings with the dimensions on the contract Note	100	for steel, holdip galvanized, roofing sheets, rag bolts, M/S plates, nut & bolts, flashing	Note				
6 The contractor shoulde be submitted shop drawings with the dimensions on the contract		All shall check dimensions on all shop drawings with the dimensions on the contract	Commission and the Commission of the Commission				
	6		Non				
5 All Steel to be Hot Dip Galvanized According to B S729 after fabrication. No welding or	, inc	drilling is permitted after galvanizing.	Note				

0

(3)

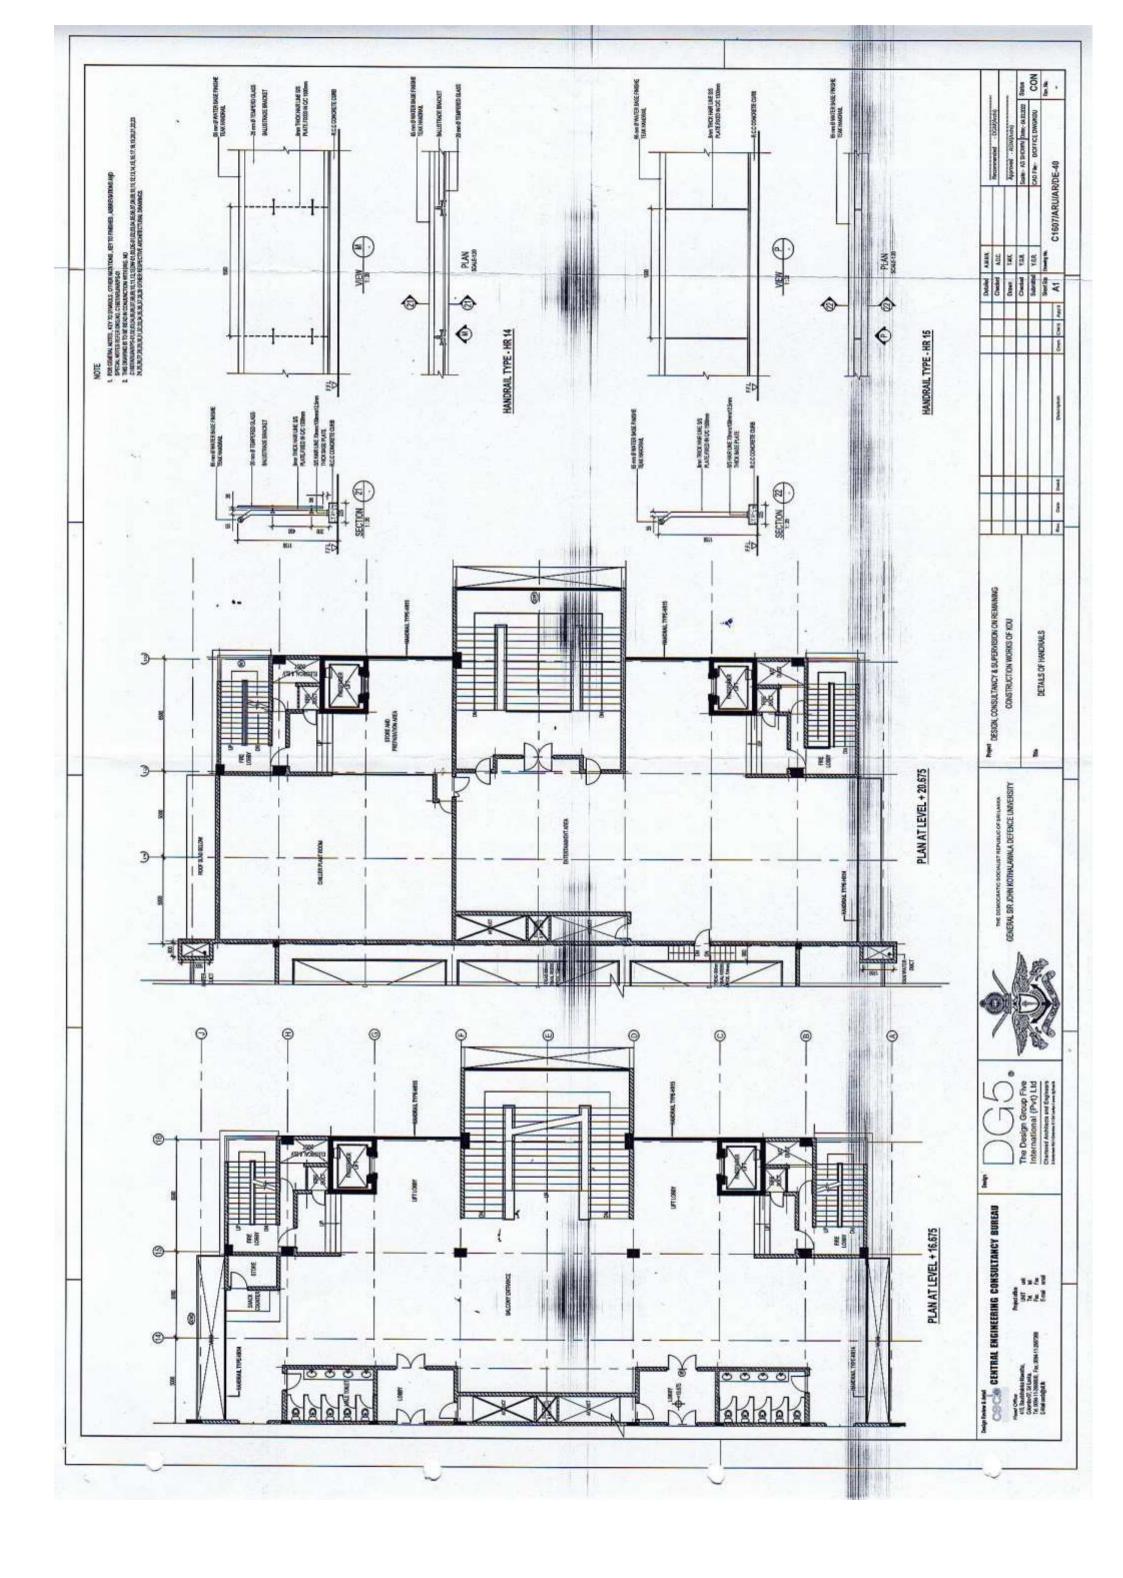

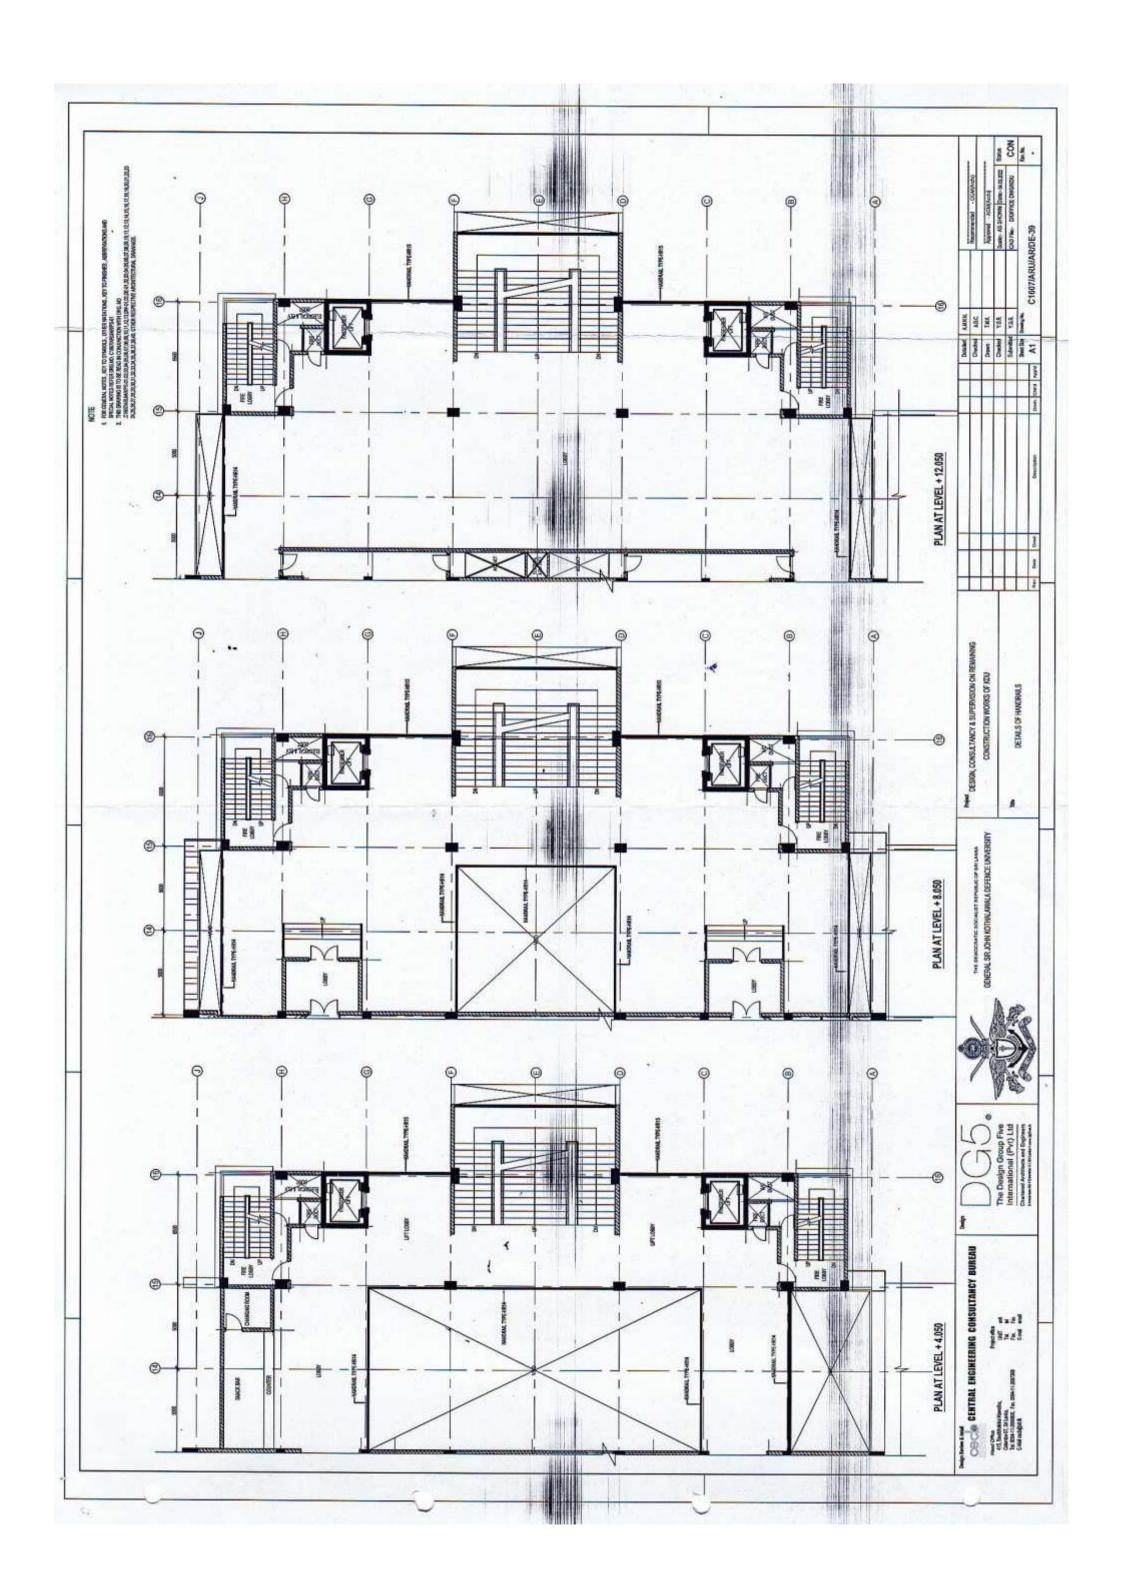

In the capacity of -----

Seal (where applicable)

### **SPECIMEN FORM OF BID SECURITY**

insurance company) whose registered office is at	(hereinafter called "the Bidder") and We (name of bank or
bind themselves their successors and assigns jointly and se	everally by those presents. ersons to compete tenders in similar terms for the supply of
▼ '	the Bidder proposes to submit to the Authority a Bid (hereafter ond shall provide security to the Authority that the Bidder will Tender in accordance with the following conditions.
Now the Conditions of this Bond are:	
(a) That it shall remain in full force and effe	ct until the earliestof
	above notified to the Authority by the Bidder and the Surety
<u>-</u>	ne Tender by the Authority, the date upon which the Bidder ordance with the terms of the contract thereby made between
(b) Subject to this Bond being in full force a Bond upon receipt of first written demand form the Author	nd effect, the Surety shall pay the full amount specified in this rity statingthat.
(i) The Bidder has withdrawn his To	ender during the validity of this Bond,or
(ii) The Bidder has failed to provide terms of the tender within 14 days from receipt of intimati	a performance security to the Authority in accordance with the on of award of the Tender.
	ce of forgiveness in or in respect of neither any matter or thing y objection from the bidder shall in any way release the Surety
The benefit of this Bond shall not be assignable by the Authority shall return the same to the Bidder.	uthority and upon its ceasing to be in full force and effect the
This Bond shall be governed by the laws of Sri Lanka	
I executed as a deed on this( ) day of( )?	20 ( )
For and on behalf of the Bidder	For and on behalf of the Surety
Signed by	Signed by
In the capacity of	In the capacity of
and by	and by

In the capacity of -----

Seal (where applicable)

### **DELIVERY SCHEDULE**

(IT IS MANDATORY TO FILL THE FOLLOWING SCHEDULE BY THE BIDDER) TENDER NO: ITEM :.....QTY **DURATION** QTY EX STOCK QTY (WITHIN 01 WEEK) 01MONTH 02 MONTHS 03 MONTHS 04 MONTHS **TOTAL** NAME OFTHEBIDDER SIGNATUREOFBIDDER DATE

COMPANYSEAL