
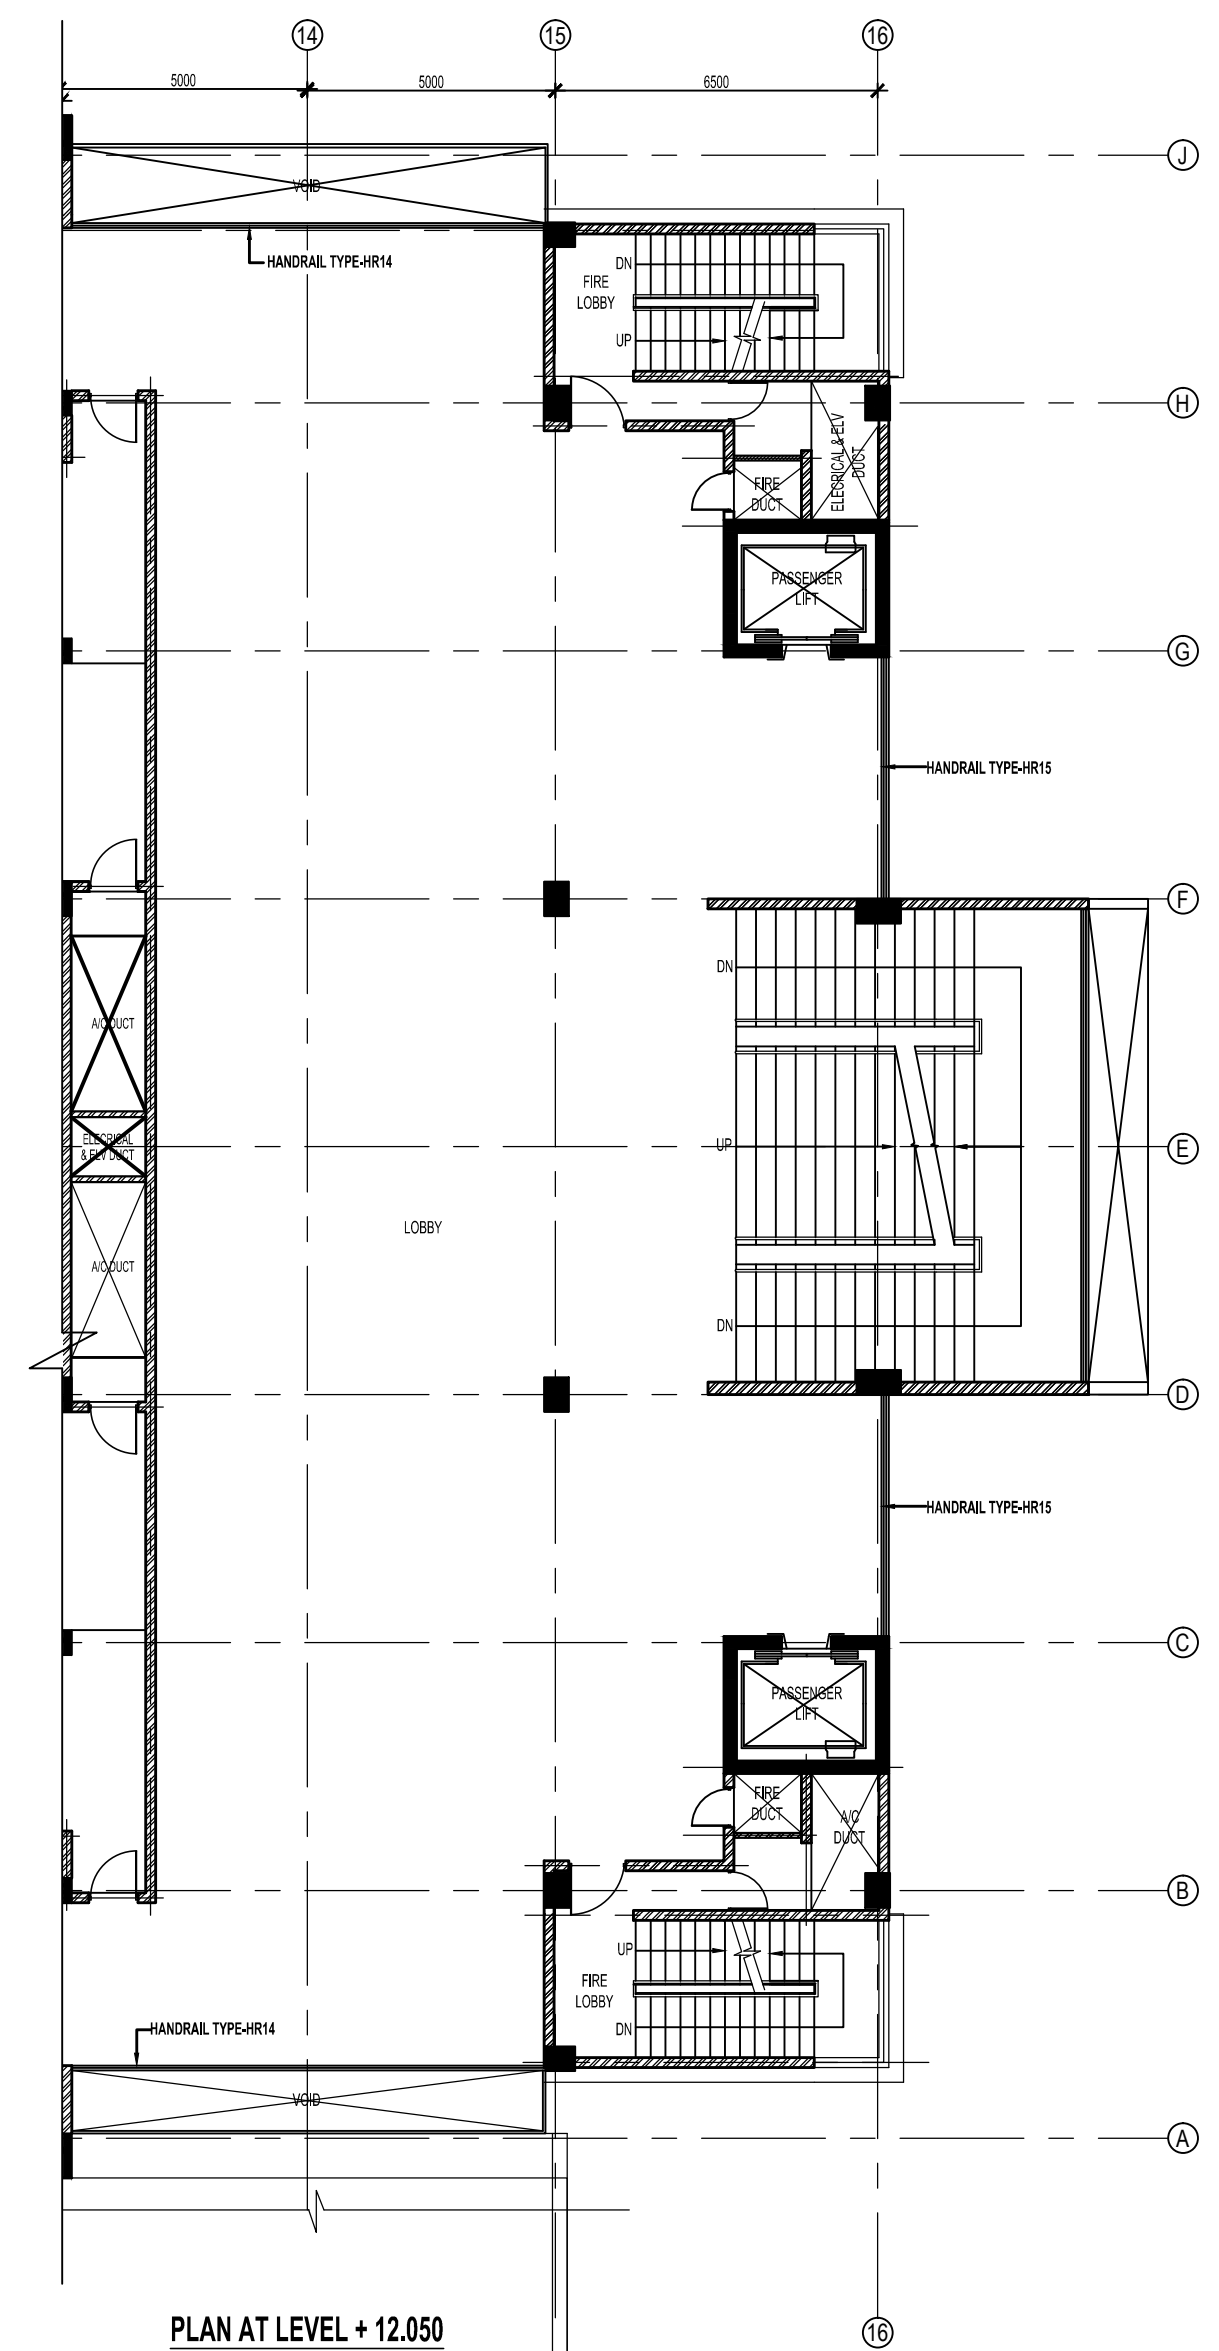
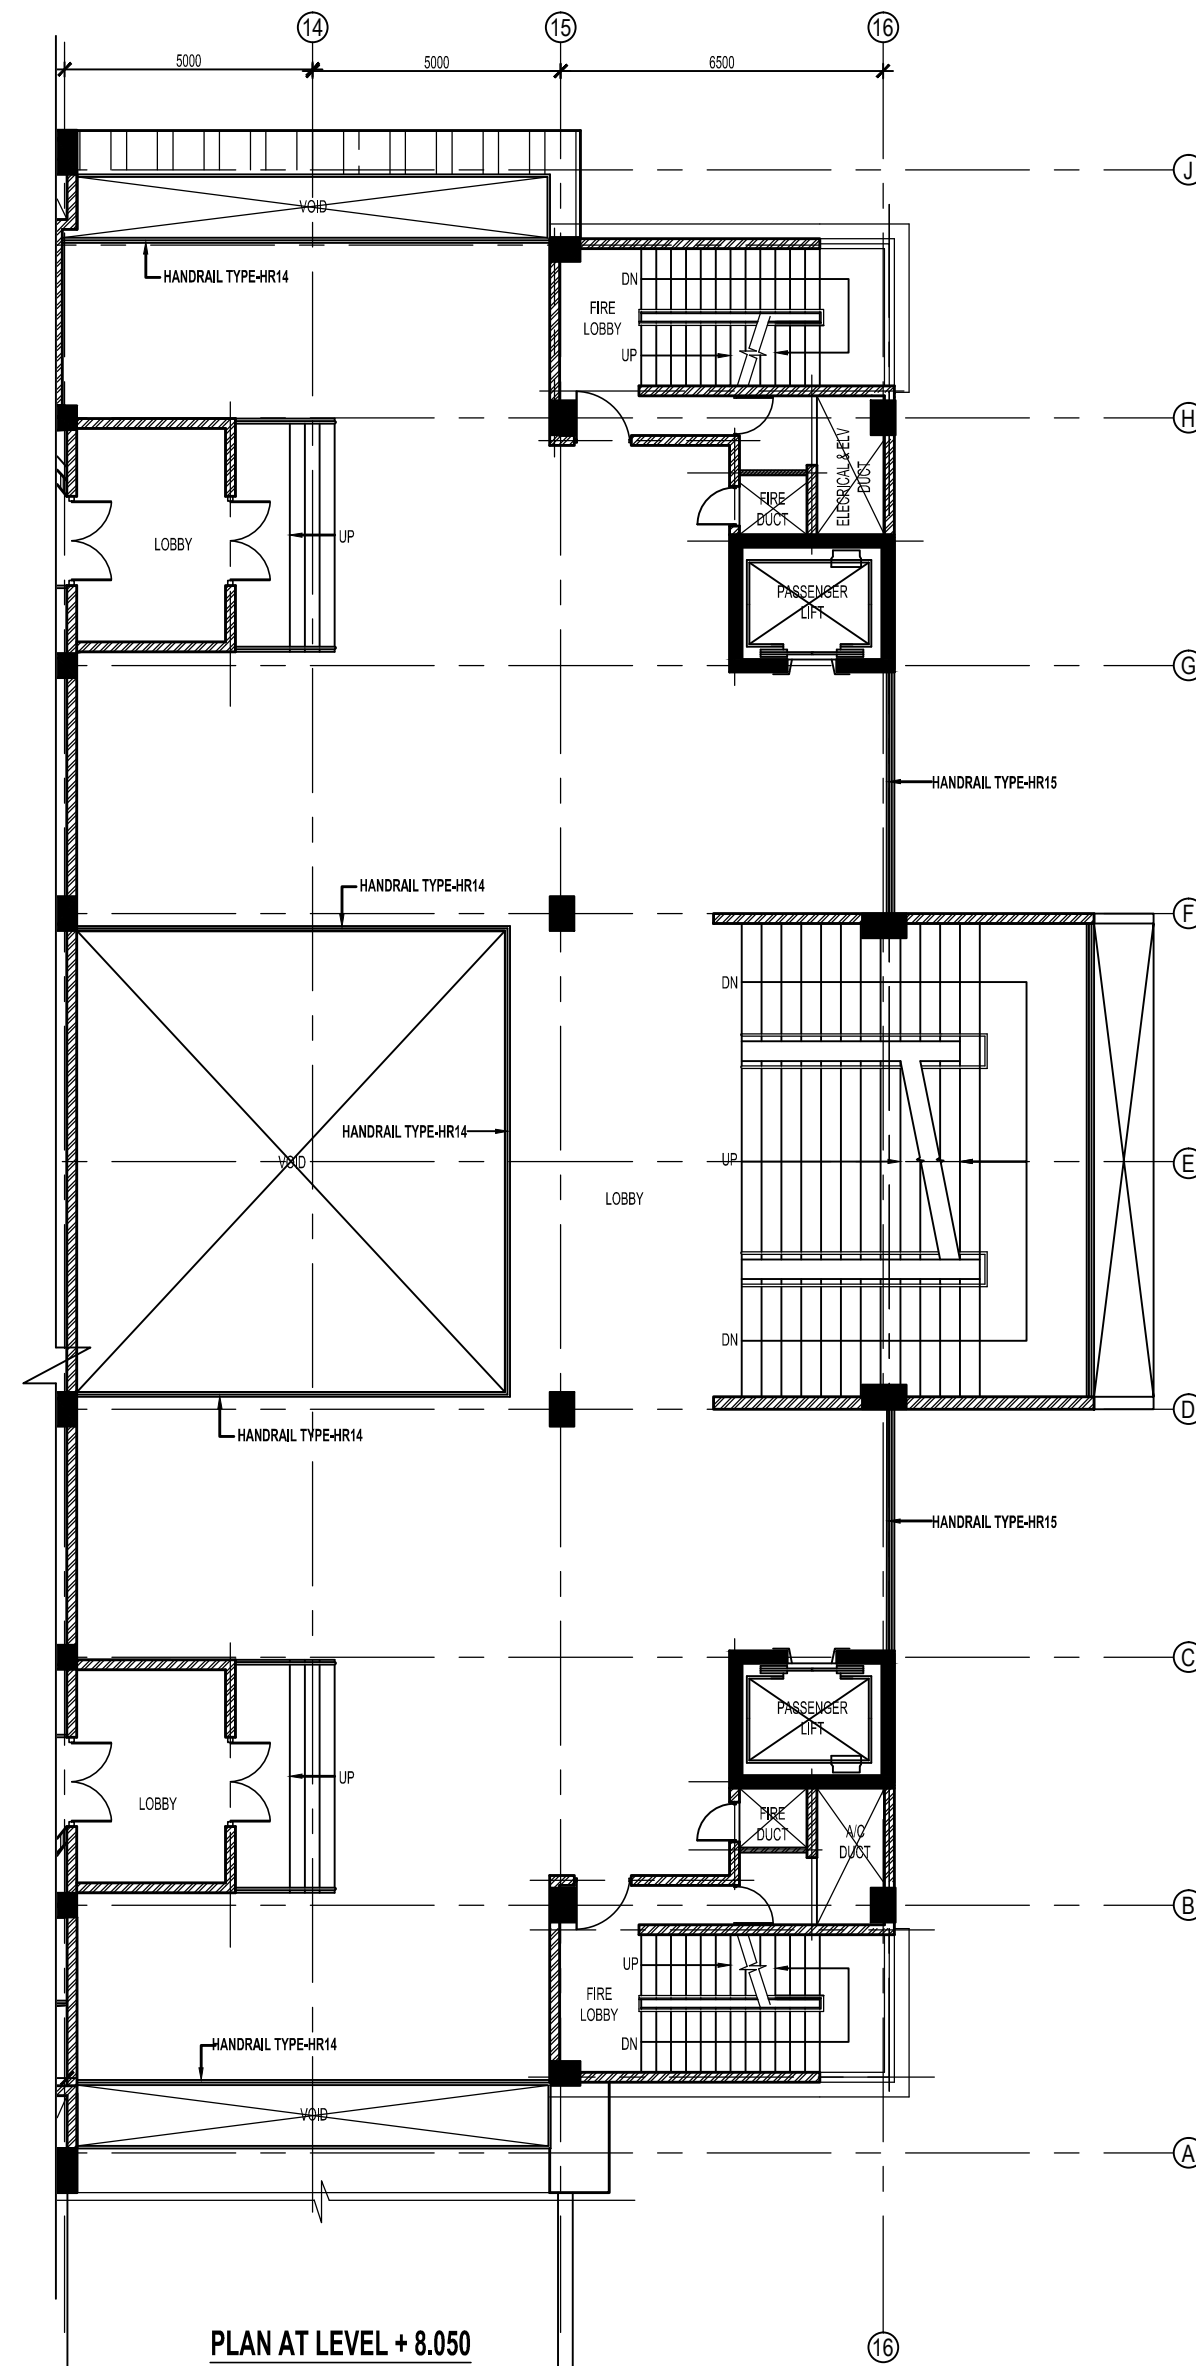


NOTE

1. FOR GENERAL NOTES, KEY TO SYMBOLS, OTHER NOTATIONS, KEY TO FINISHES, ABBREVIATIONS AND SPECIAL NOTES REFER DRG.NO. C1607/ARU/AR/PS-01
2. THIS DRAWING IS TO BE READ IN CONJUNCTION WITH DRG. NO. C1607/ARU/AR/PS-01, 02, 03, 04, 05, 06, 07, 08, 09, 10, 11, 12, 13, DW-01, 03 DE-01, 02, 03, 04, 40. OTHER RESPECTIVE ARCHITECTURAL DRAWINGS.

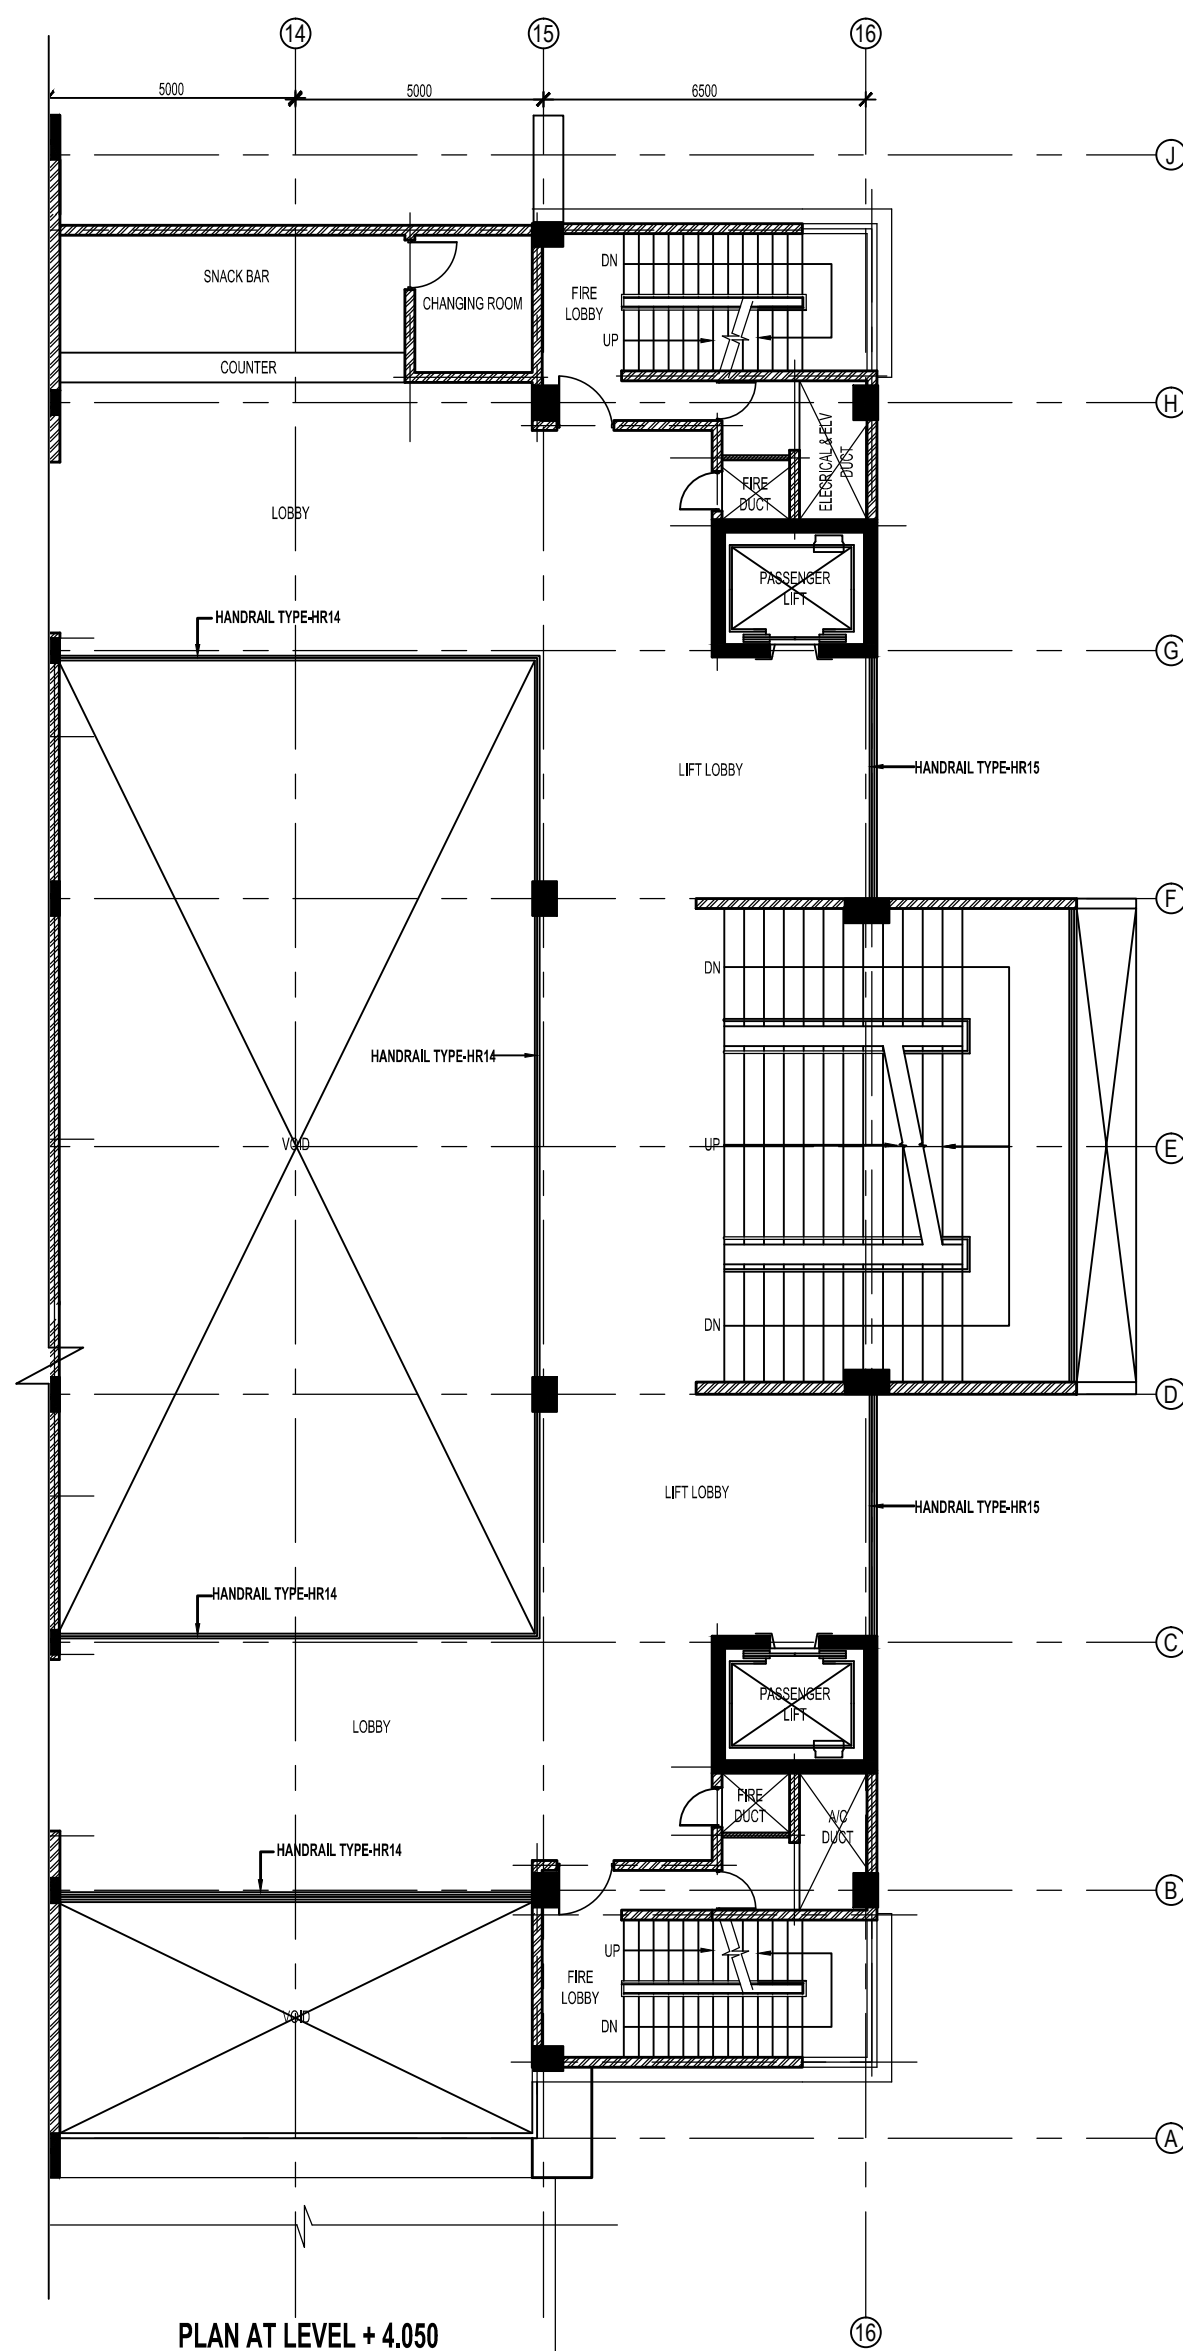

Design Review & detail

 CENTRAL ENGINEERING CONSULTANCY BUREAU

Head Office	Project office
415, Bauddhaloka Mawatha,	UNIT unit
Colombo-07, Sri Lanka,	Tel. tel
Tel: 0094-11-2668800, Fax: 0094-11-2687369	Fax. Fax
E-Mail cecb@skt.lk	E-mail email

Design

DG5

The Design Group Five
International (Pvt) Ltd

Chartered Architects and Engineers

3 Anderson Rd | Colombo 5 | Sri Lanka | www.dgfive.lk



THE DEMOCRATIC SOCIALIST REPUBLIC OF SRI LANKA
GENERAL SIR JOHN KOTHALAWALA DEFENCE UNIVERSITY

Project DESIGN, CONSULTANCY & SUPERVISION ON REMAINING
CONSTRUCTION WORKS OF KDU

Title	DETAILS OF HANDRAILS
-------	----------------------

									Detailed	A.M.N.N.		 Recommended - GSM/Arch)					
									Checked	A.D.C.		 Approved - AGM/Arch)					
									Drawn	T.M.K.							
									Checked	Y.G.R.		Scale:- AS SHOWN	Date:- 04.03.2022	Status			
									Submitted	Y.G.R.		CAD File:-	D/OFFICE DWG/KDU	CON			
									Sheet Size	Drawing No. C1607/ARU/AR/DE-39					Rev. No.		
Rev.	Date	Desd.	Description				Drwn.	Chk'd	App'd	A1						-	