
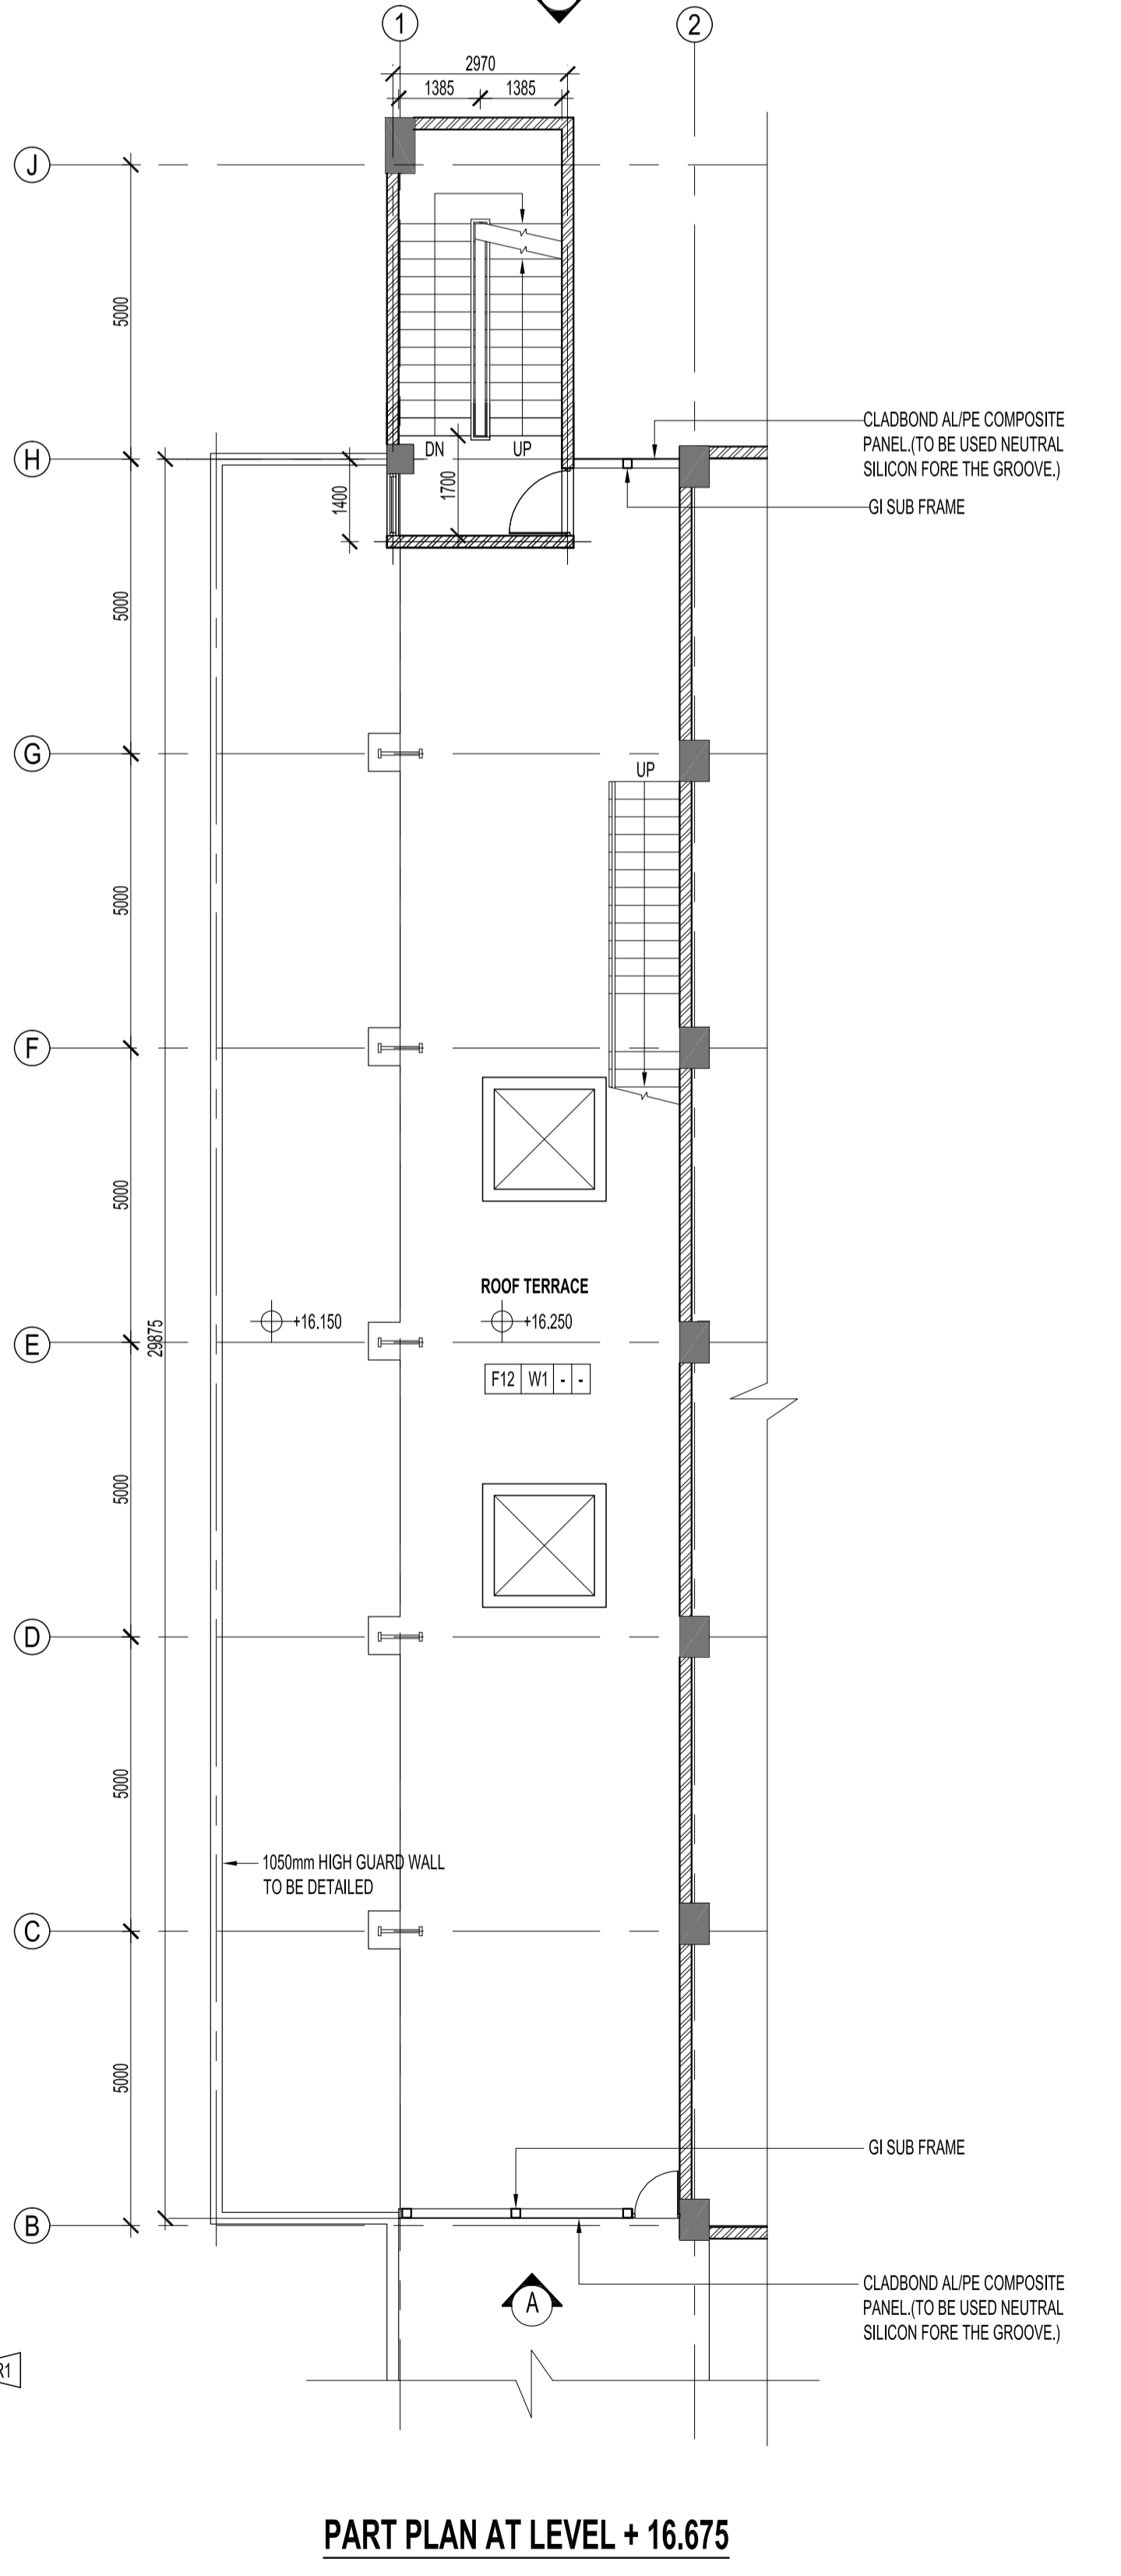
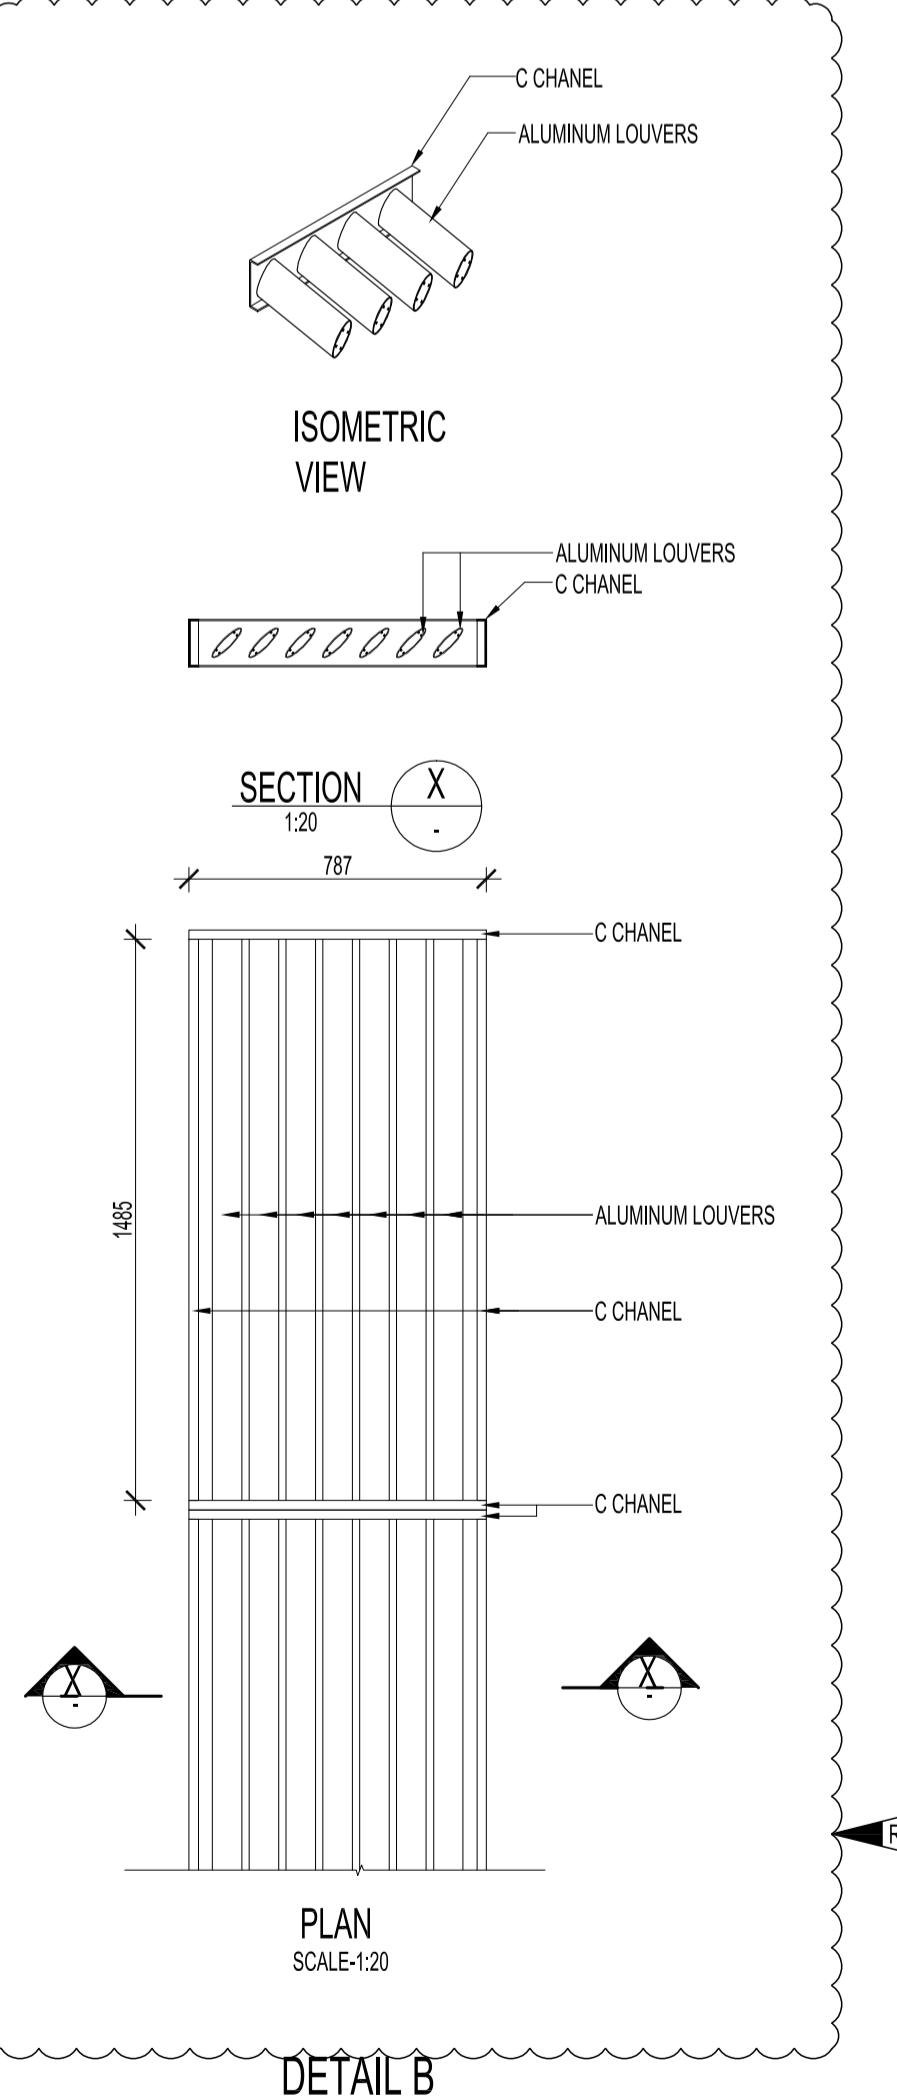
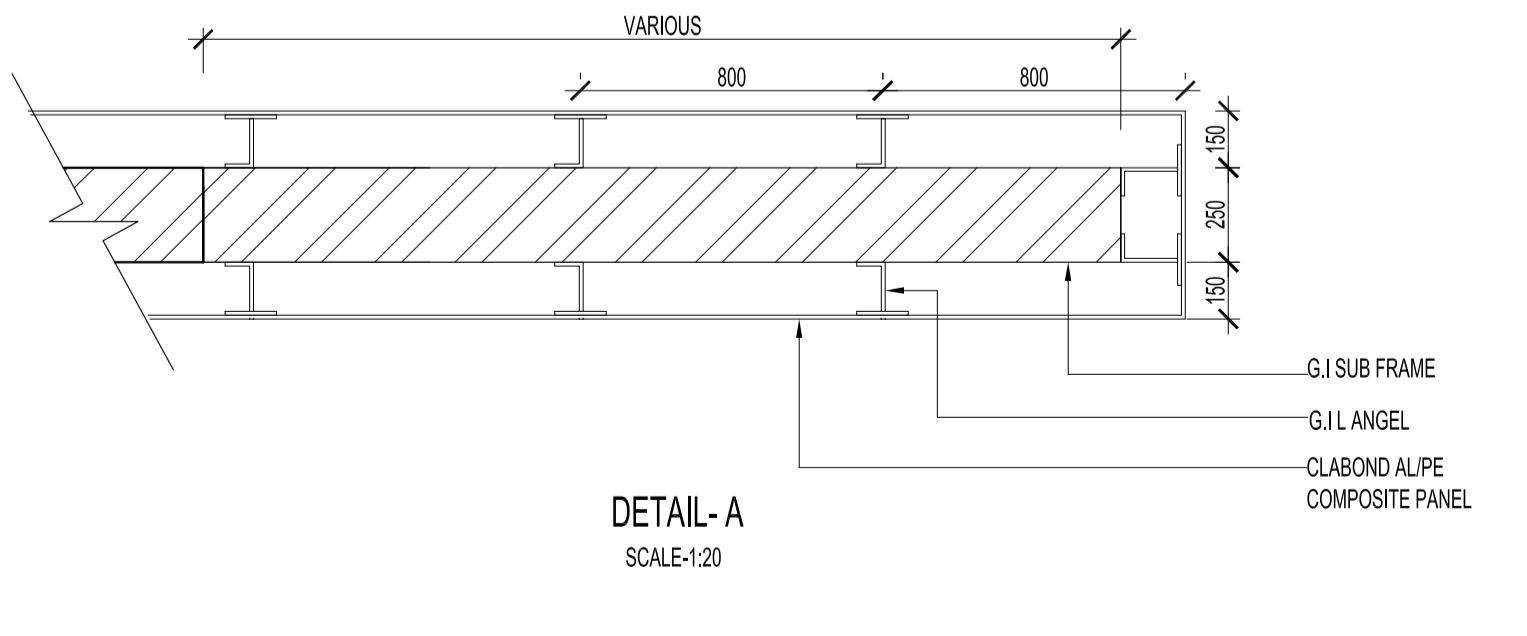
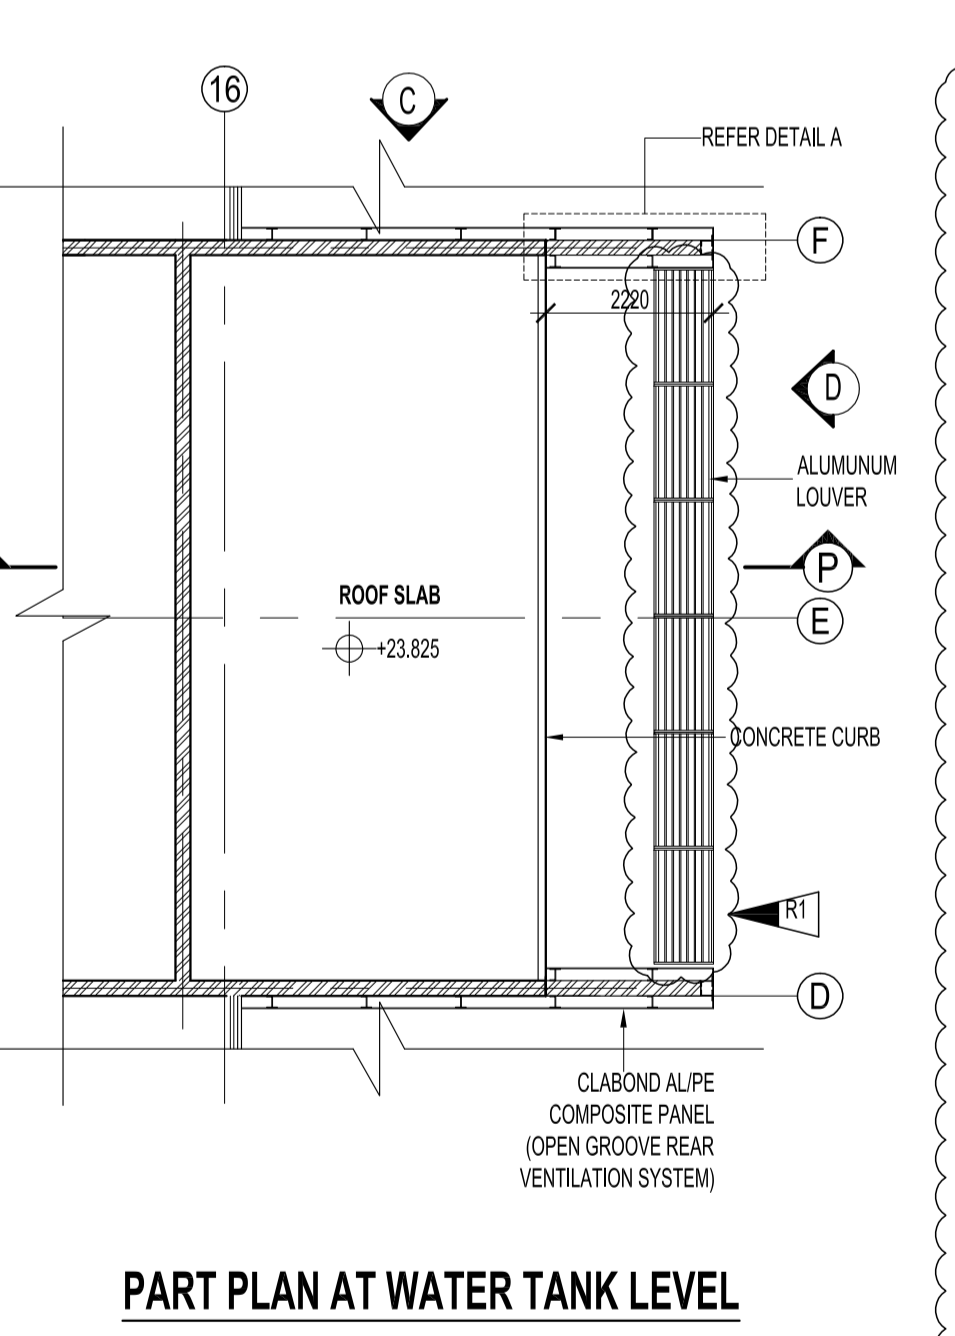
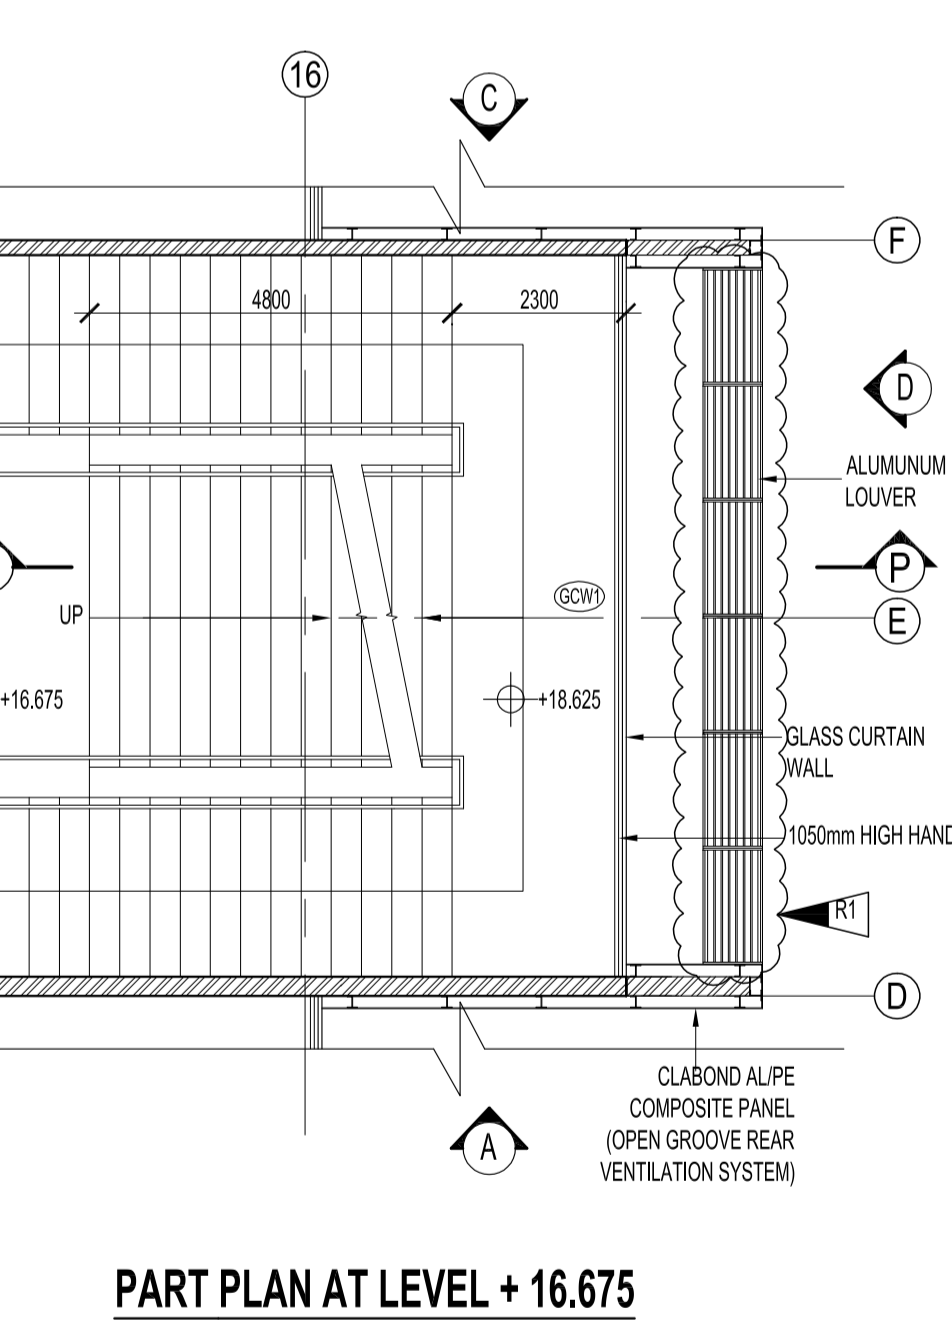
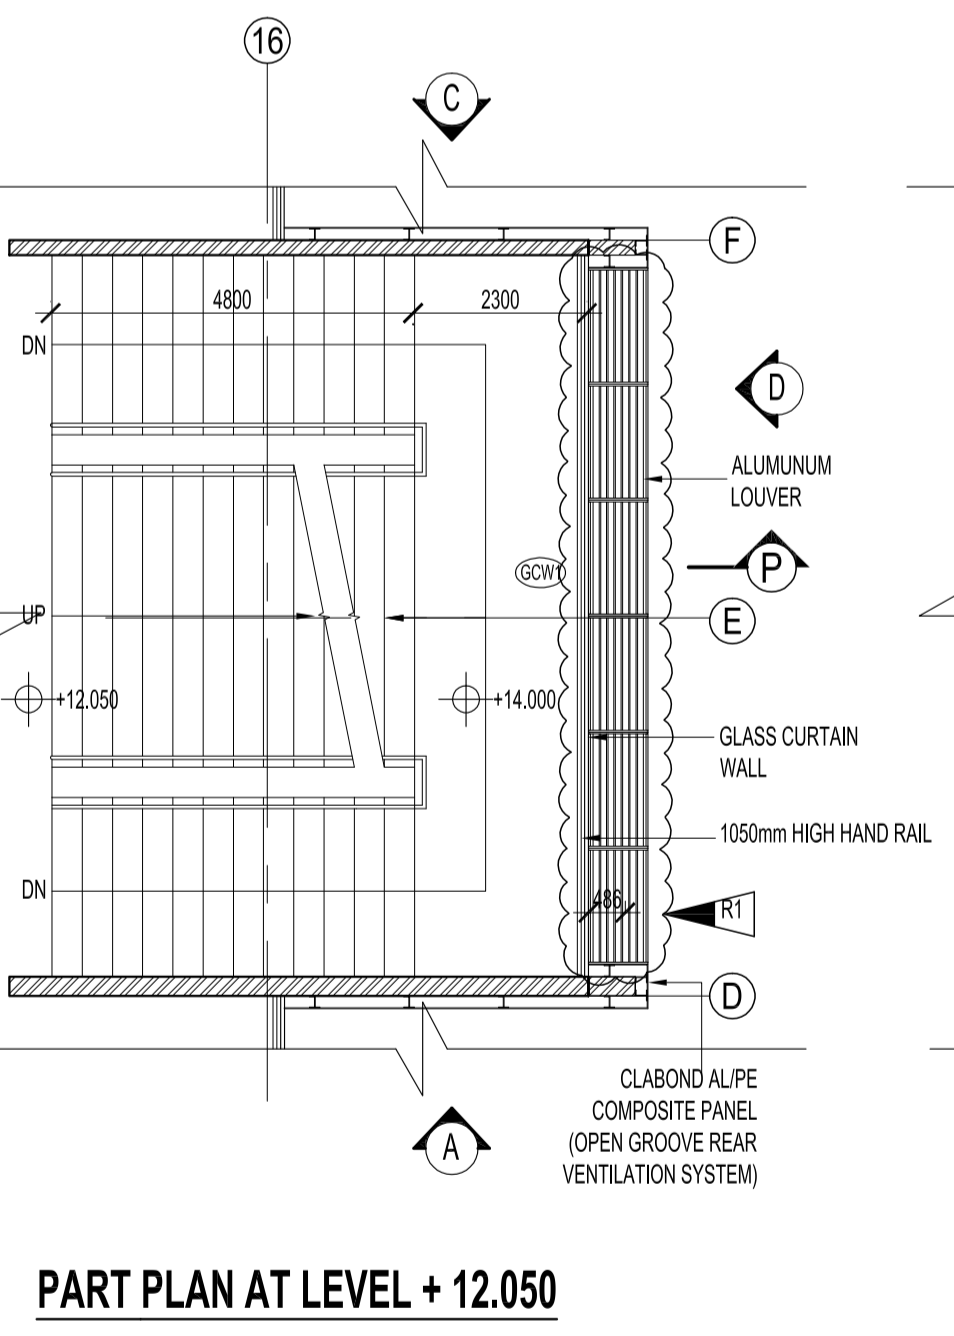
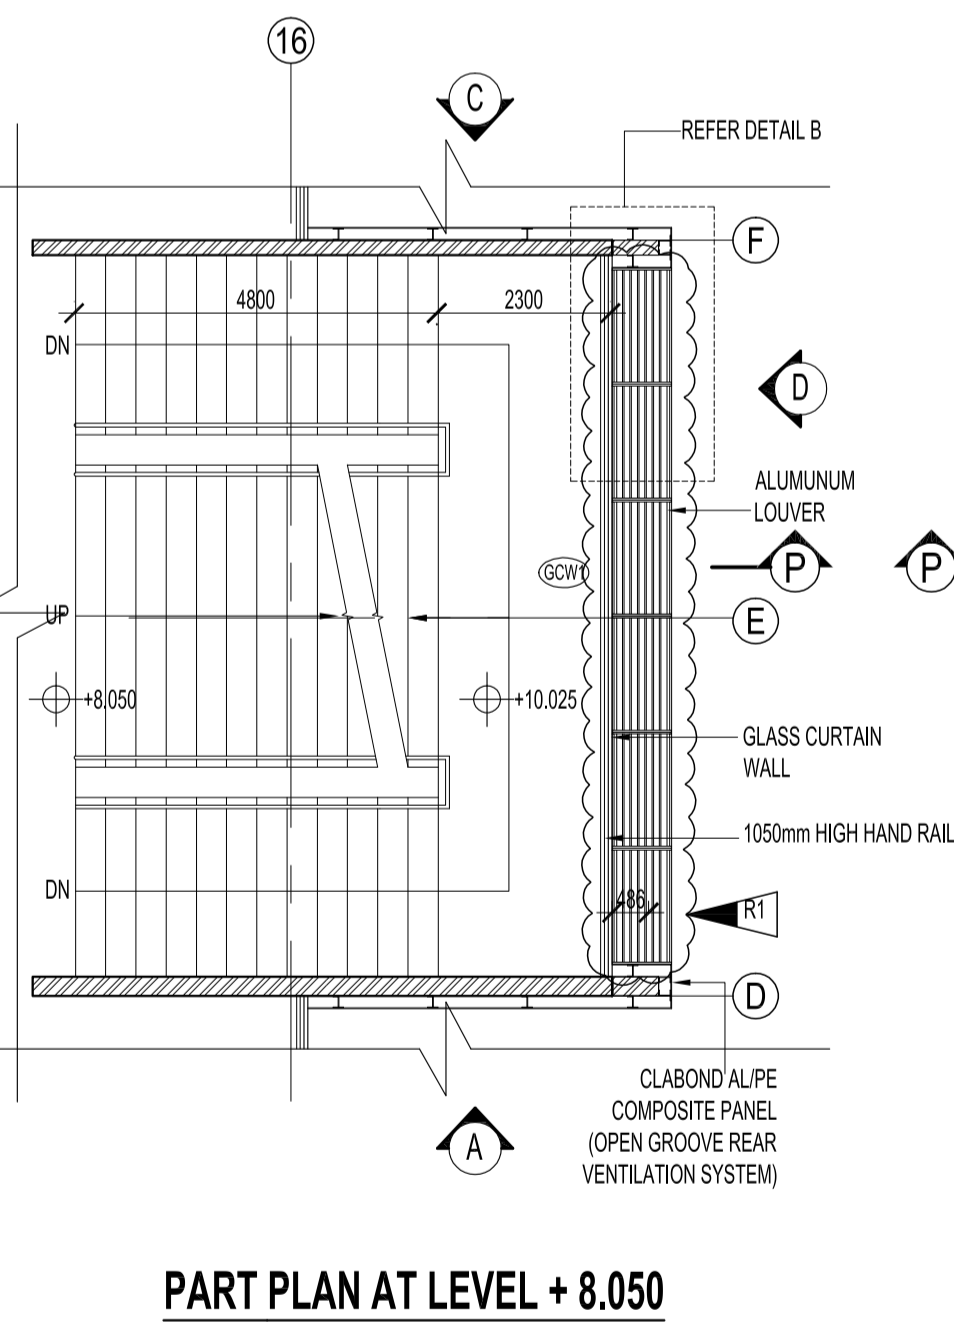
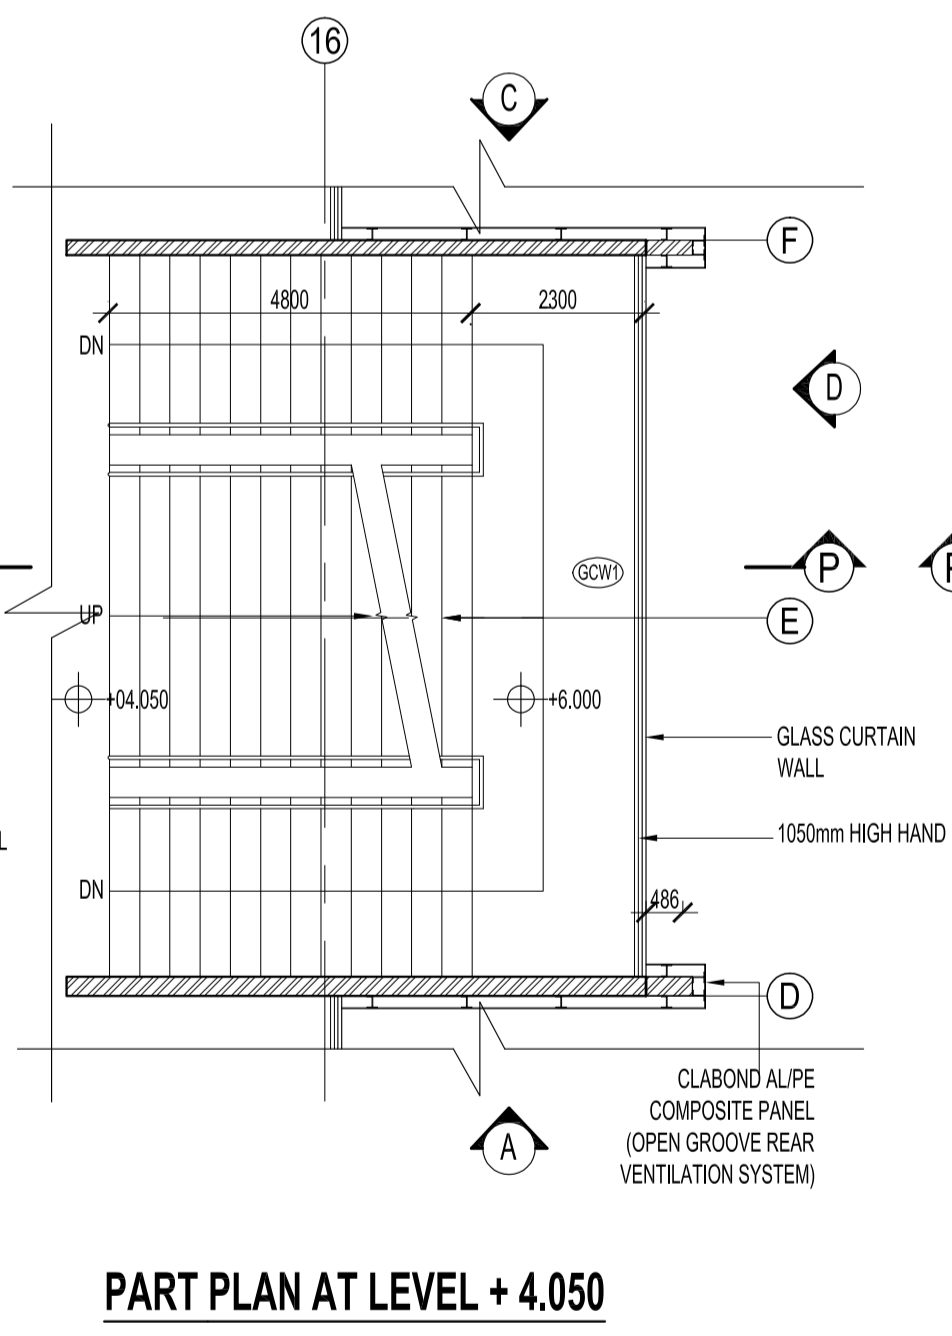


1. ALL DIMENSIONS ARE GIVEN IN MILLIMETRES AND LEVELS ARE GIVEN IN METRES UNLESS OTHERWISE STATED.
2. ALL HEIGHTS ARE GIVEN FROM FINISH FLOOR LEVEL.
3. ALL DIMENSIONS ARE GIVEN TO POUGH EDGES OF THE BASIC BUILDING STRUCTURE COMPRISING OF R.C. AND BRICK WORK ETC. EXCEPT THE DIMENSIONS WITHIN BRACKETS WHICH ARE GIVEN TO THE FINISHED EDGES UNLESS OTHERWISE STATED OR TO AXIS.
4. DRAWINGS ARE NOT TO BE SCALED FOR CONSTRUCTION PURPOSES.
5. ANY DISCREPANCY BETWEEN ARCHITECTURAL DRAWINGS AND STRUCTURAL, MECHANICAL AND ELECTRICAL DRAWINGS OR ANY OTHER ITEM SHOULD BE BROUGHT TO NOTICE OF CONSULTANT FOR CLARIFICATION AND FINALIZATION.
6. THIS DRAWING IS TO BE USED IN CONJUNCTION WITH DRG. C1607/ARU/AR/DE-09 & OTHER RESPECTIVE ARCHITECTURAL DRAWINGS.
7. FINISHES ARE SHOWN AS INDICATED BELOW

- ⊕ GROUND LEVEL IN PLAN
- ⊕ FINISHED FLOOR LEVEL IN PLAN
- ⊕ FINISHED FLOOR LEVEL IN SECTION
- ▨ REINFORCED CONCRETE BEAMS WALLS SLAB ETC.
- ▨ CEMENT BLOCK WALLS - 150mm
- ⊖ LEVEL DROPS

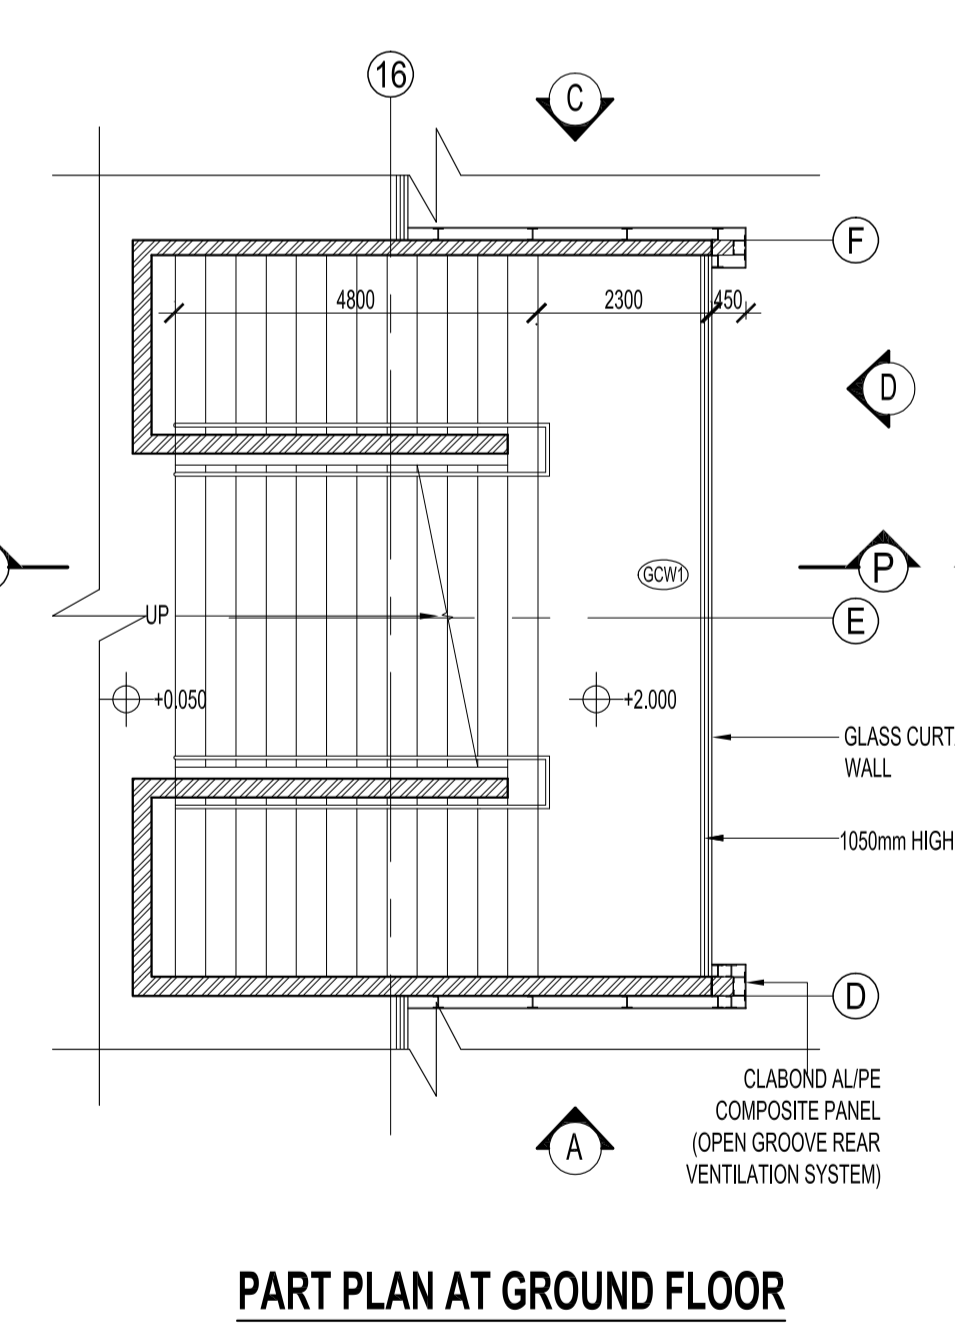

Rev.	Date	Desc.	Drawn	CHK'd	App'd	Rev.	Date	Desc.	Drawn	CHK'd	App'd
R1	24.07.2023	ADDED LOUVER PANEL									

Checked	A.M.N.N.	SIGNED	Recommended - (DGM/Arch)
Checked	A.D.C.	SIGNED	SIGNED
Drawn	S.D.P.H.H.D.J.	SIGNED	Approved - (AGM/Arch)
Checked	Y.G.R.	SIGNED	Scale: 1:100
Submitted	Y.G.R.	SIGNED	Date: (4/10/2023)
Sheet Size			CAD File: -

Drawing No: **C1607/ARU/AR/DE-13**
 Rev. No: **R1**