


KEY:-

-  One Gangway Switch @ height 1500mm From F.F.L
-  Two Gangway Switch @ height 1500mm From F.F.L
-  Three Gangway Switch @ height 1500mm From F.F.L
-  Four Gangway Switch @ height 1500mm From F.F.L
-  Ceiling fan
-  Panel Light
-  Panel Light
-  Light (Barrel Type)
-  5 A Switch Socket (Sunk Type) @ Hight 450mm From F.F.L
-  3 Phase Socket Outlet @ height 450mm From F.F.L
-  Sub distribution board @ height 1800mm from F.F.L
-  Panel board @ height 1800mm from F.F.L
-  1200mm Single Fluorescent Lamp Diffuser Type
-  1200mm Double Fluorescent Lamp Diffuser Type
-  1800mm Triple Fluorescent Lamp Diffuser Type

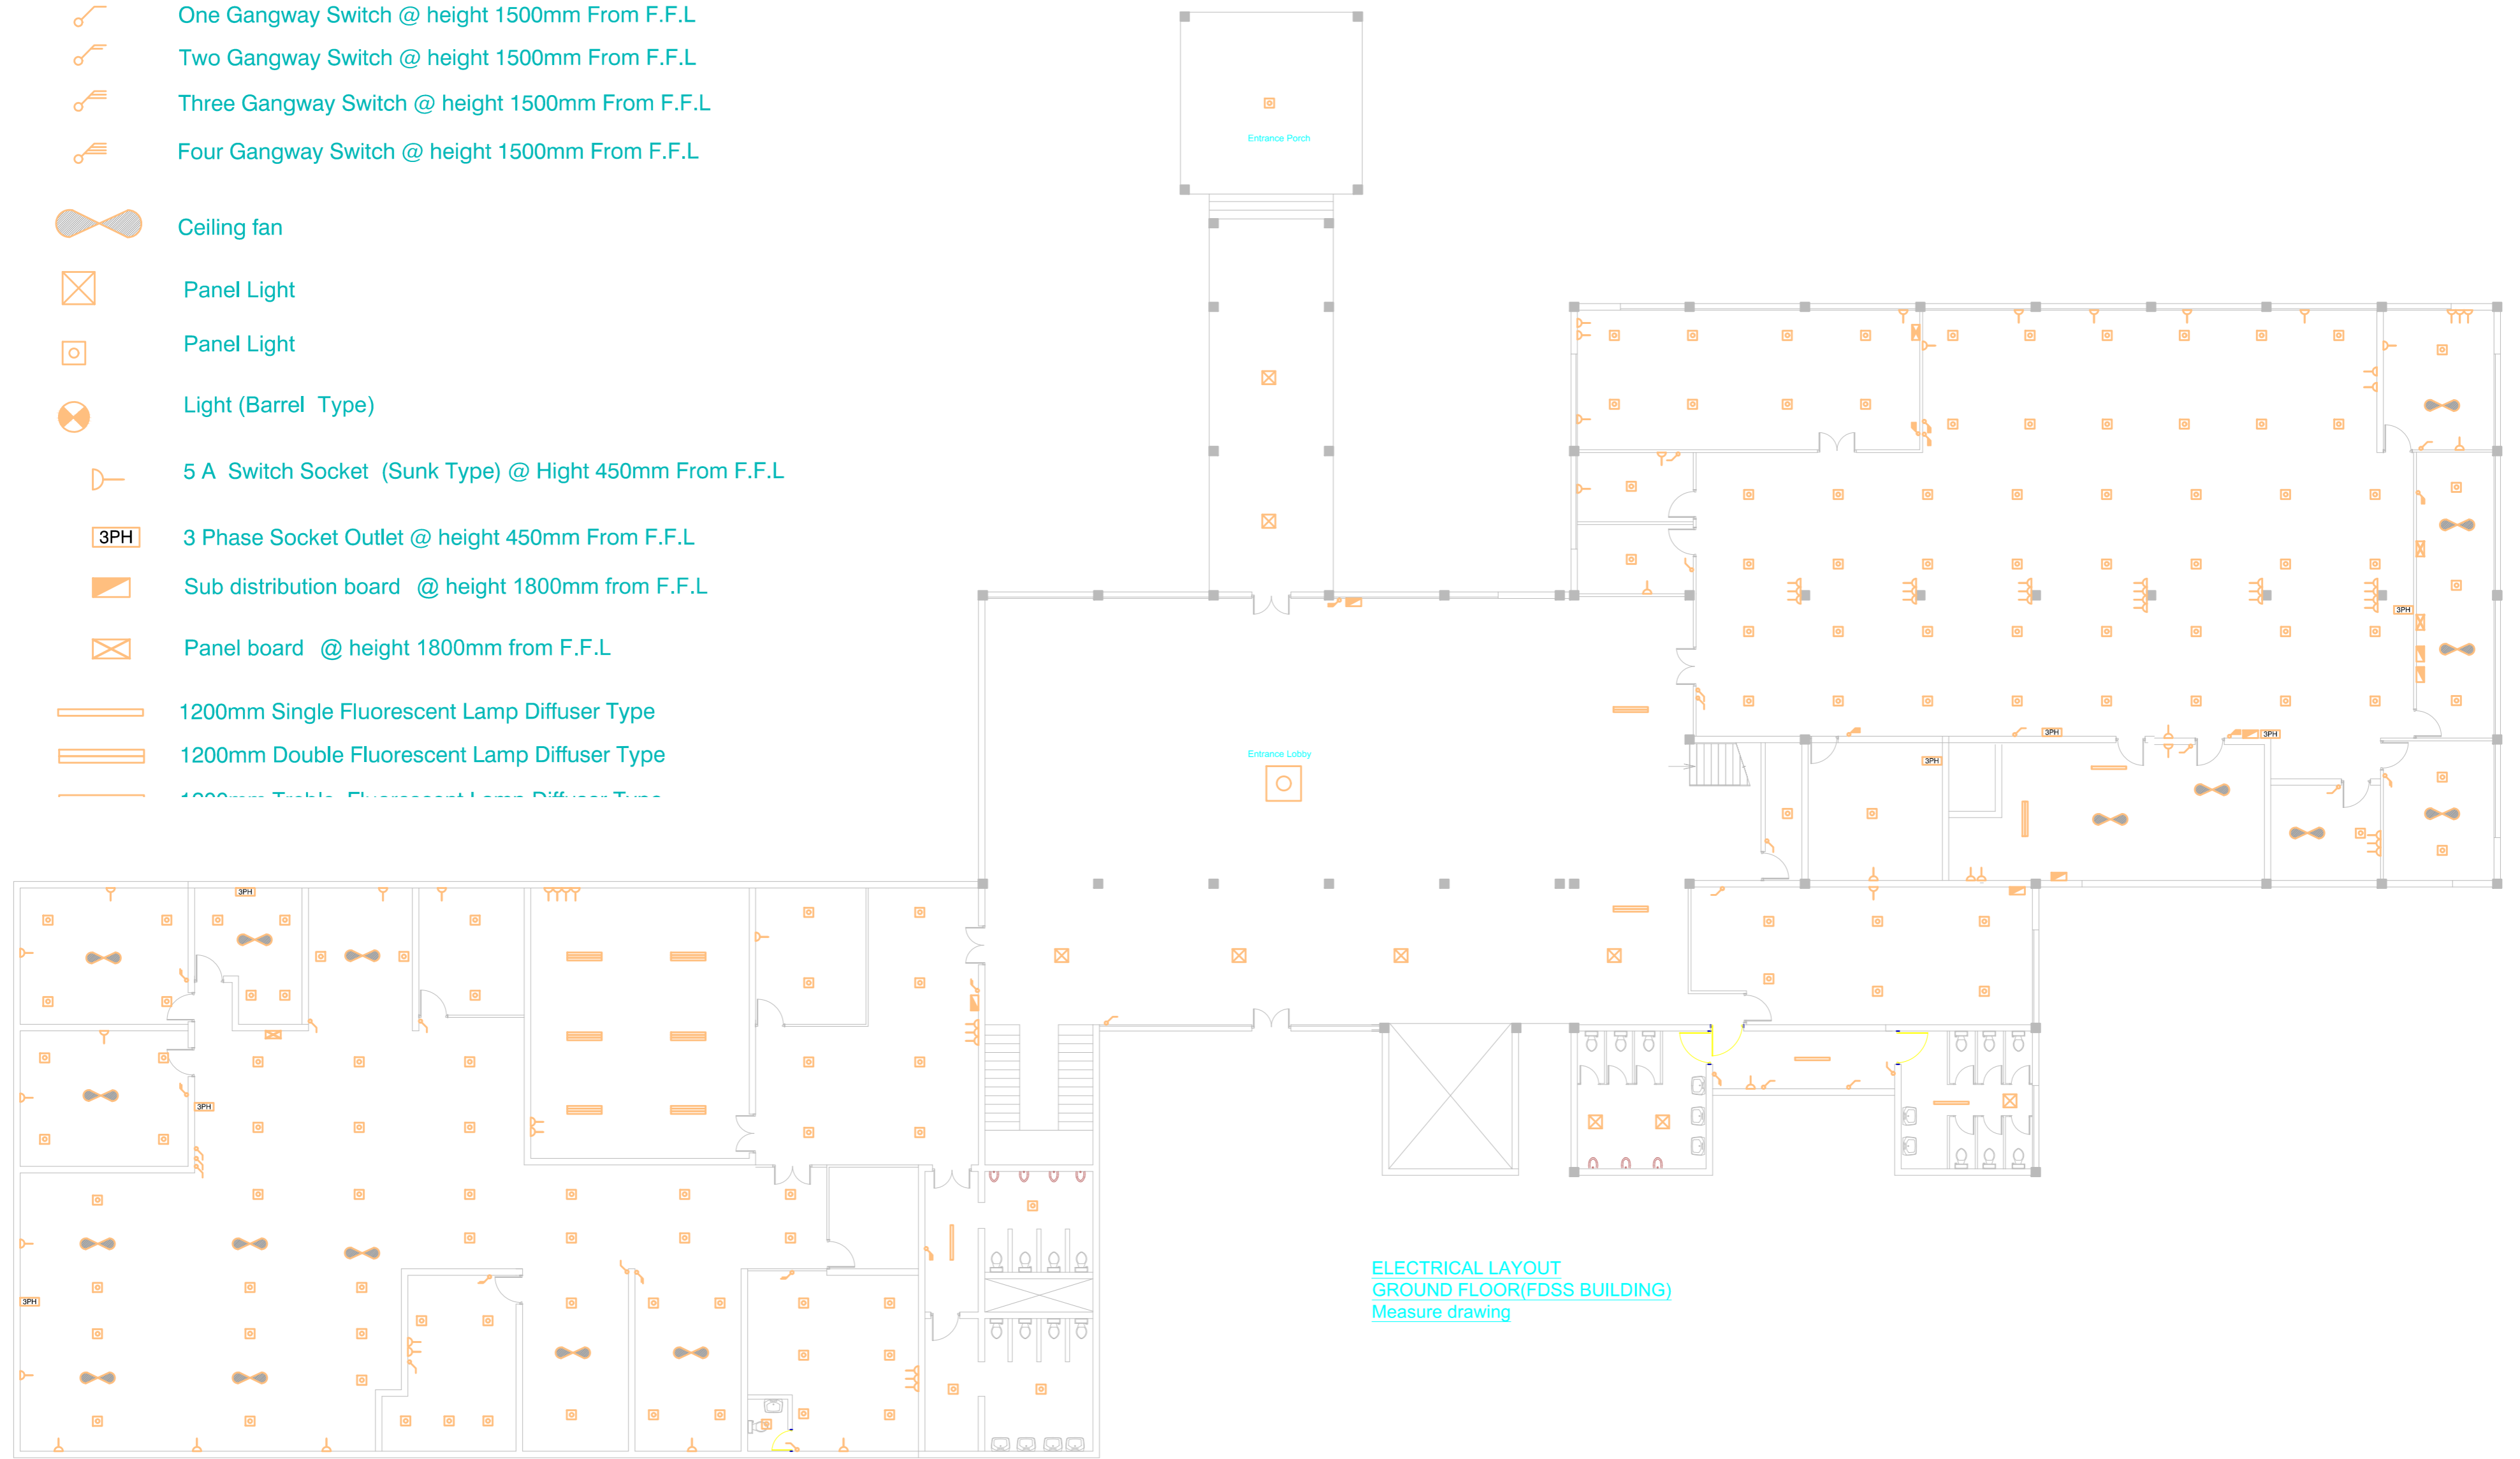

ELECTRICAL LAYOUT
GROUND FLOOR(FDSS BUILDING)
 Measure drawing