



SUPPLY LINE SECTION

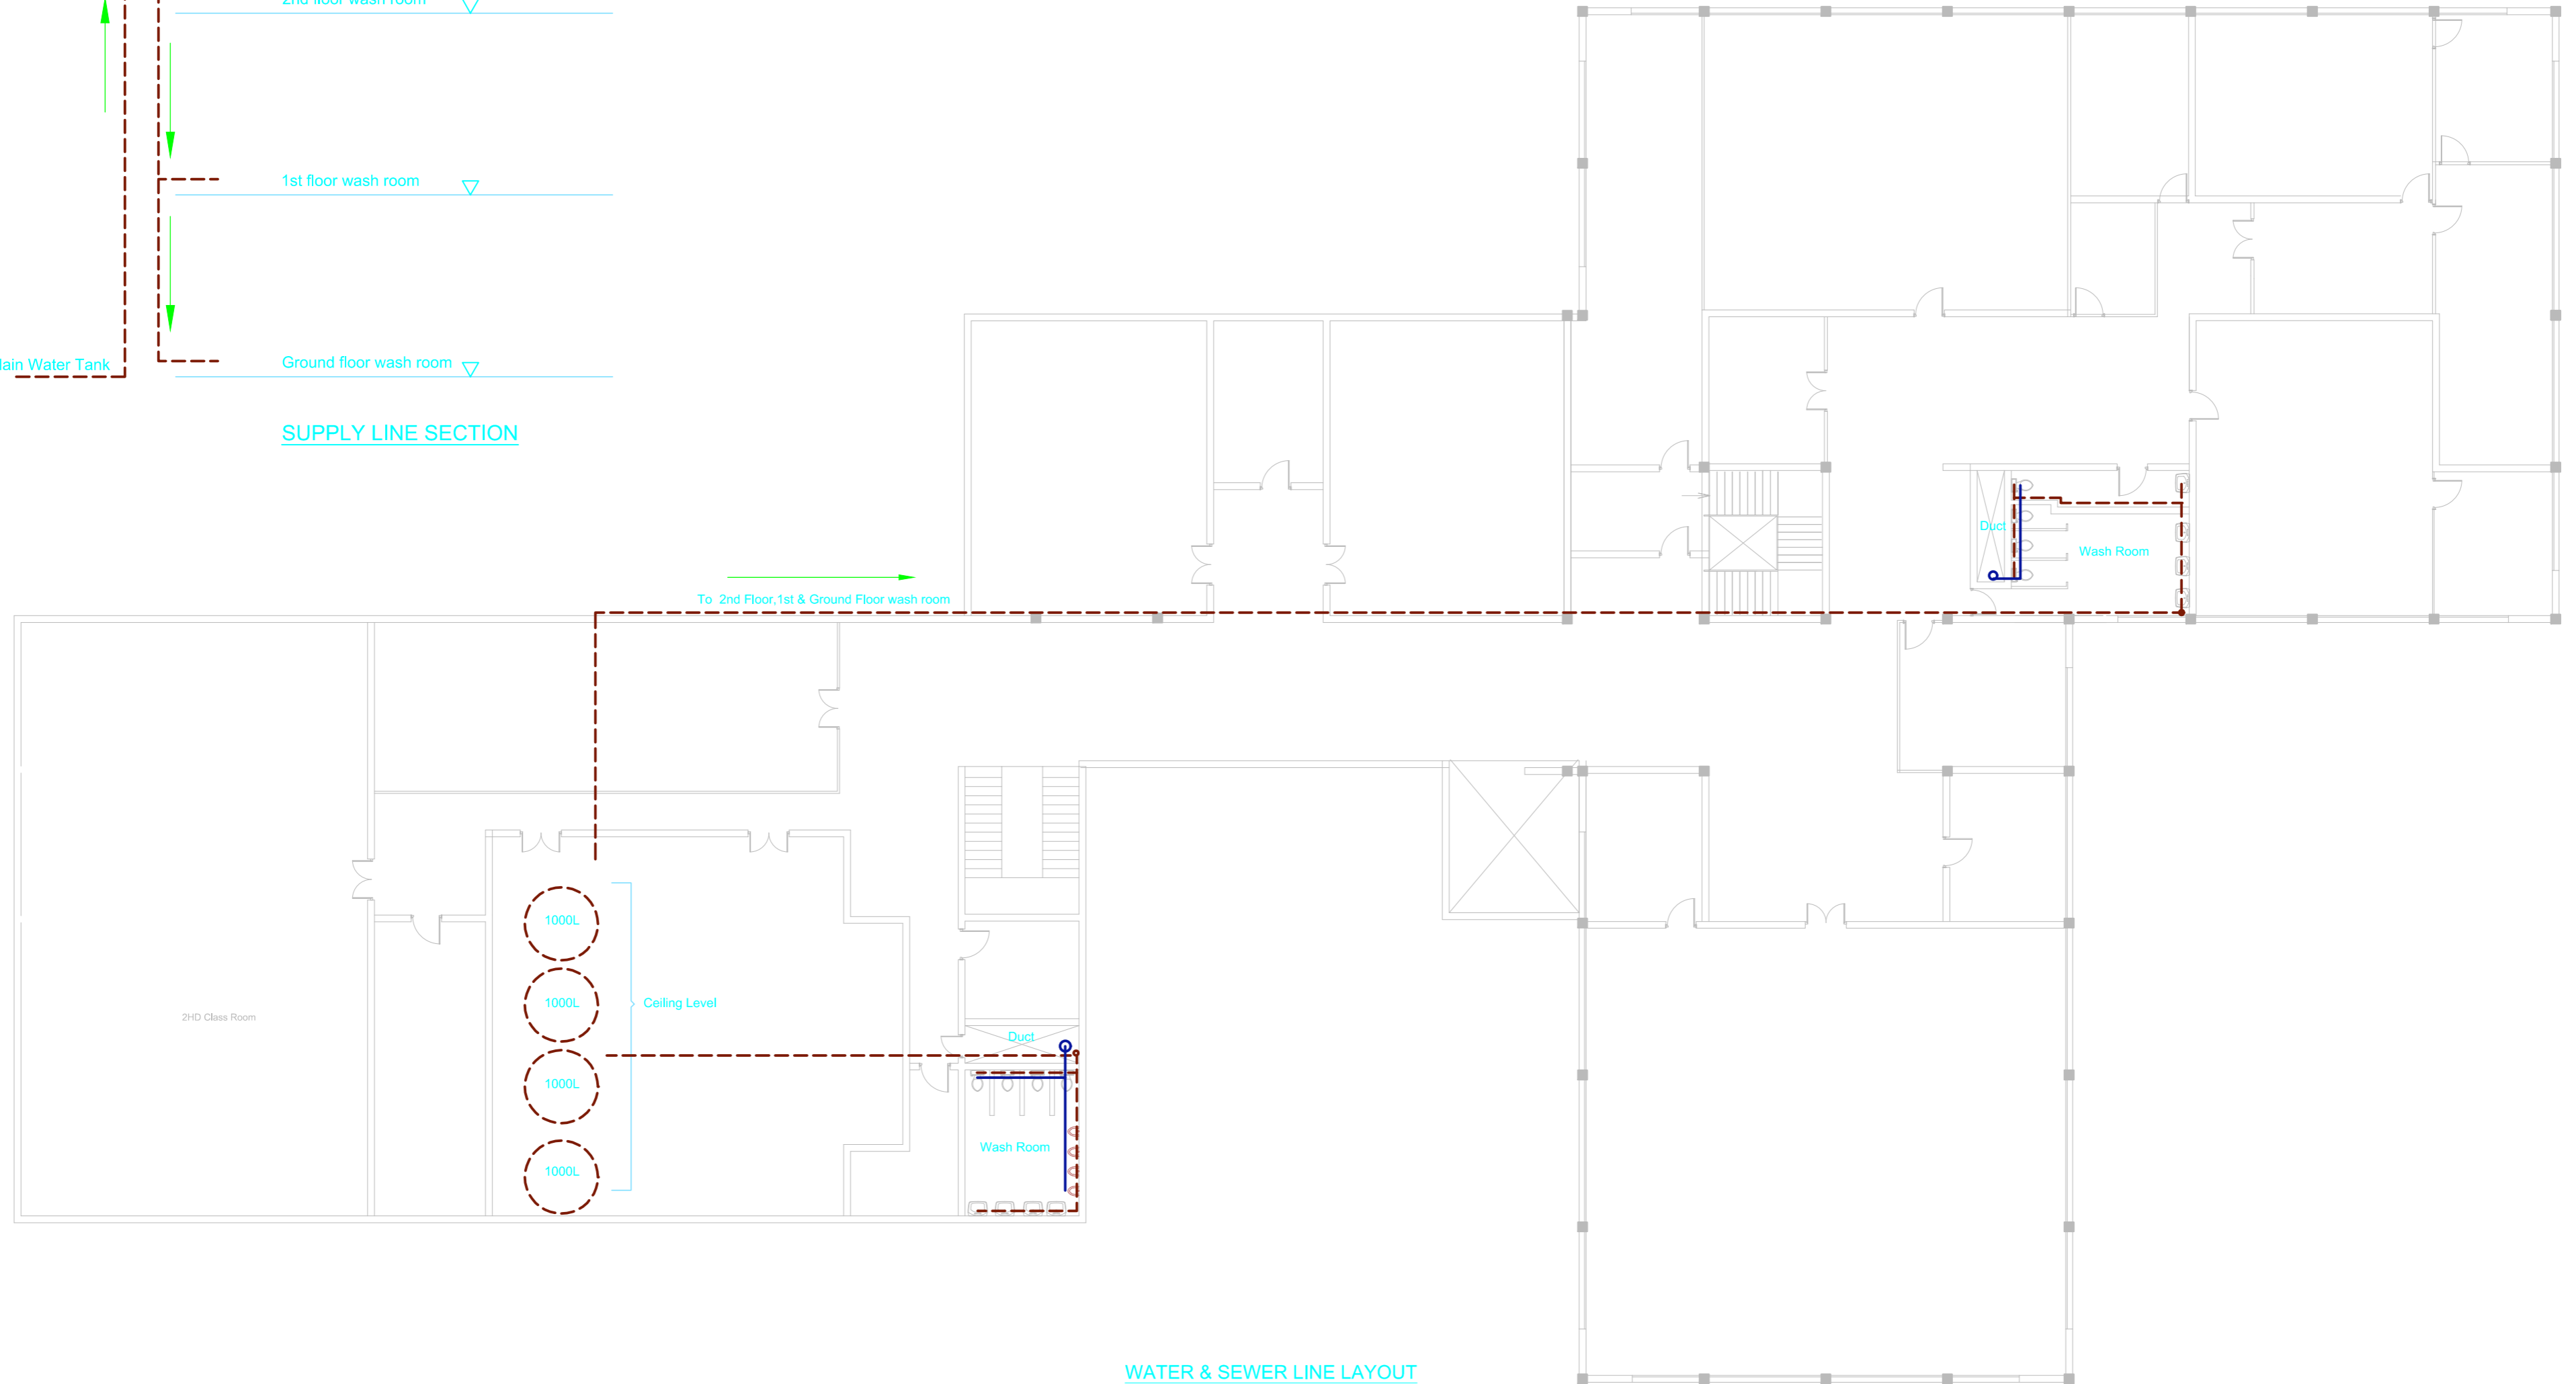

WATER & SEWER LINE LAYOUT  
2nd FLOOR(FDSS BUILDING)  
Measure drawing

Water Line :-   
Sewer Line :- 