


1. FOR GENERAL NOTES, KEY TO SYMBOLS, OTHER NOTATIONS, KEY TO FINISHES, ABBREVIATIONS AND SPECIAL NOTES REFER TO DRAWING NO. C1607/ARU/AR/PS-01
 2. THIS DRAWING IS TO BE READ IN CONJUNCTION WITH DRAWING NO. C1607/ARU/AR/PS-01, 02, 03, 04, 05, 07, 08, 09, 10, 11, 12, 13 & 14 OTHER RESPECTIVE ARCHITECTURAL DRAWINGS.

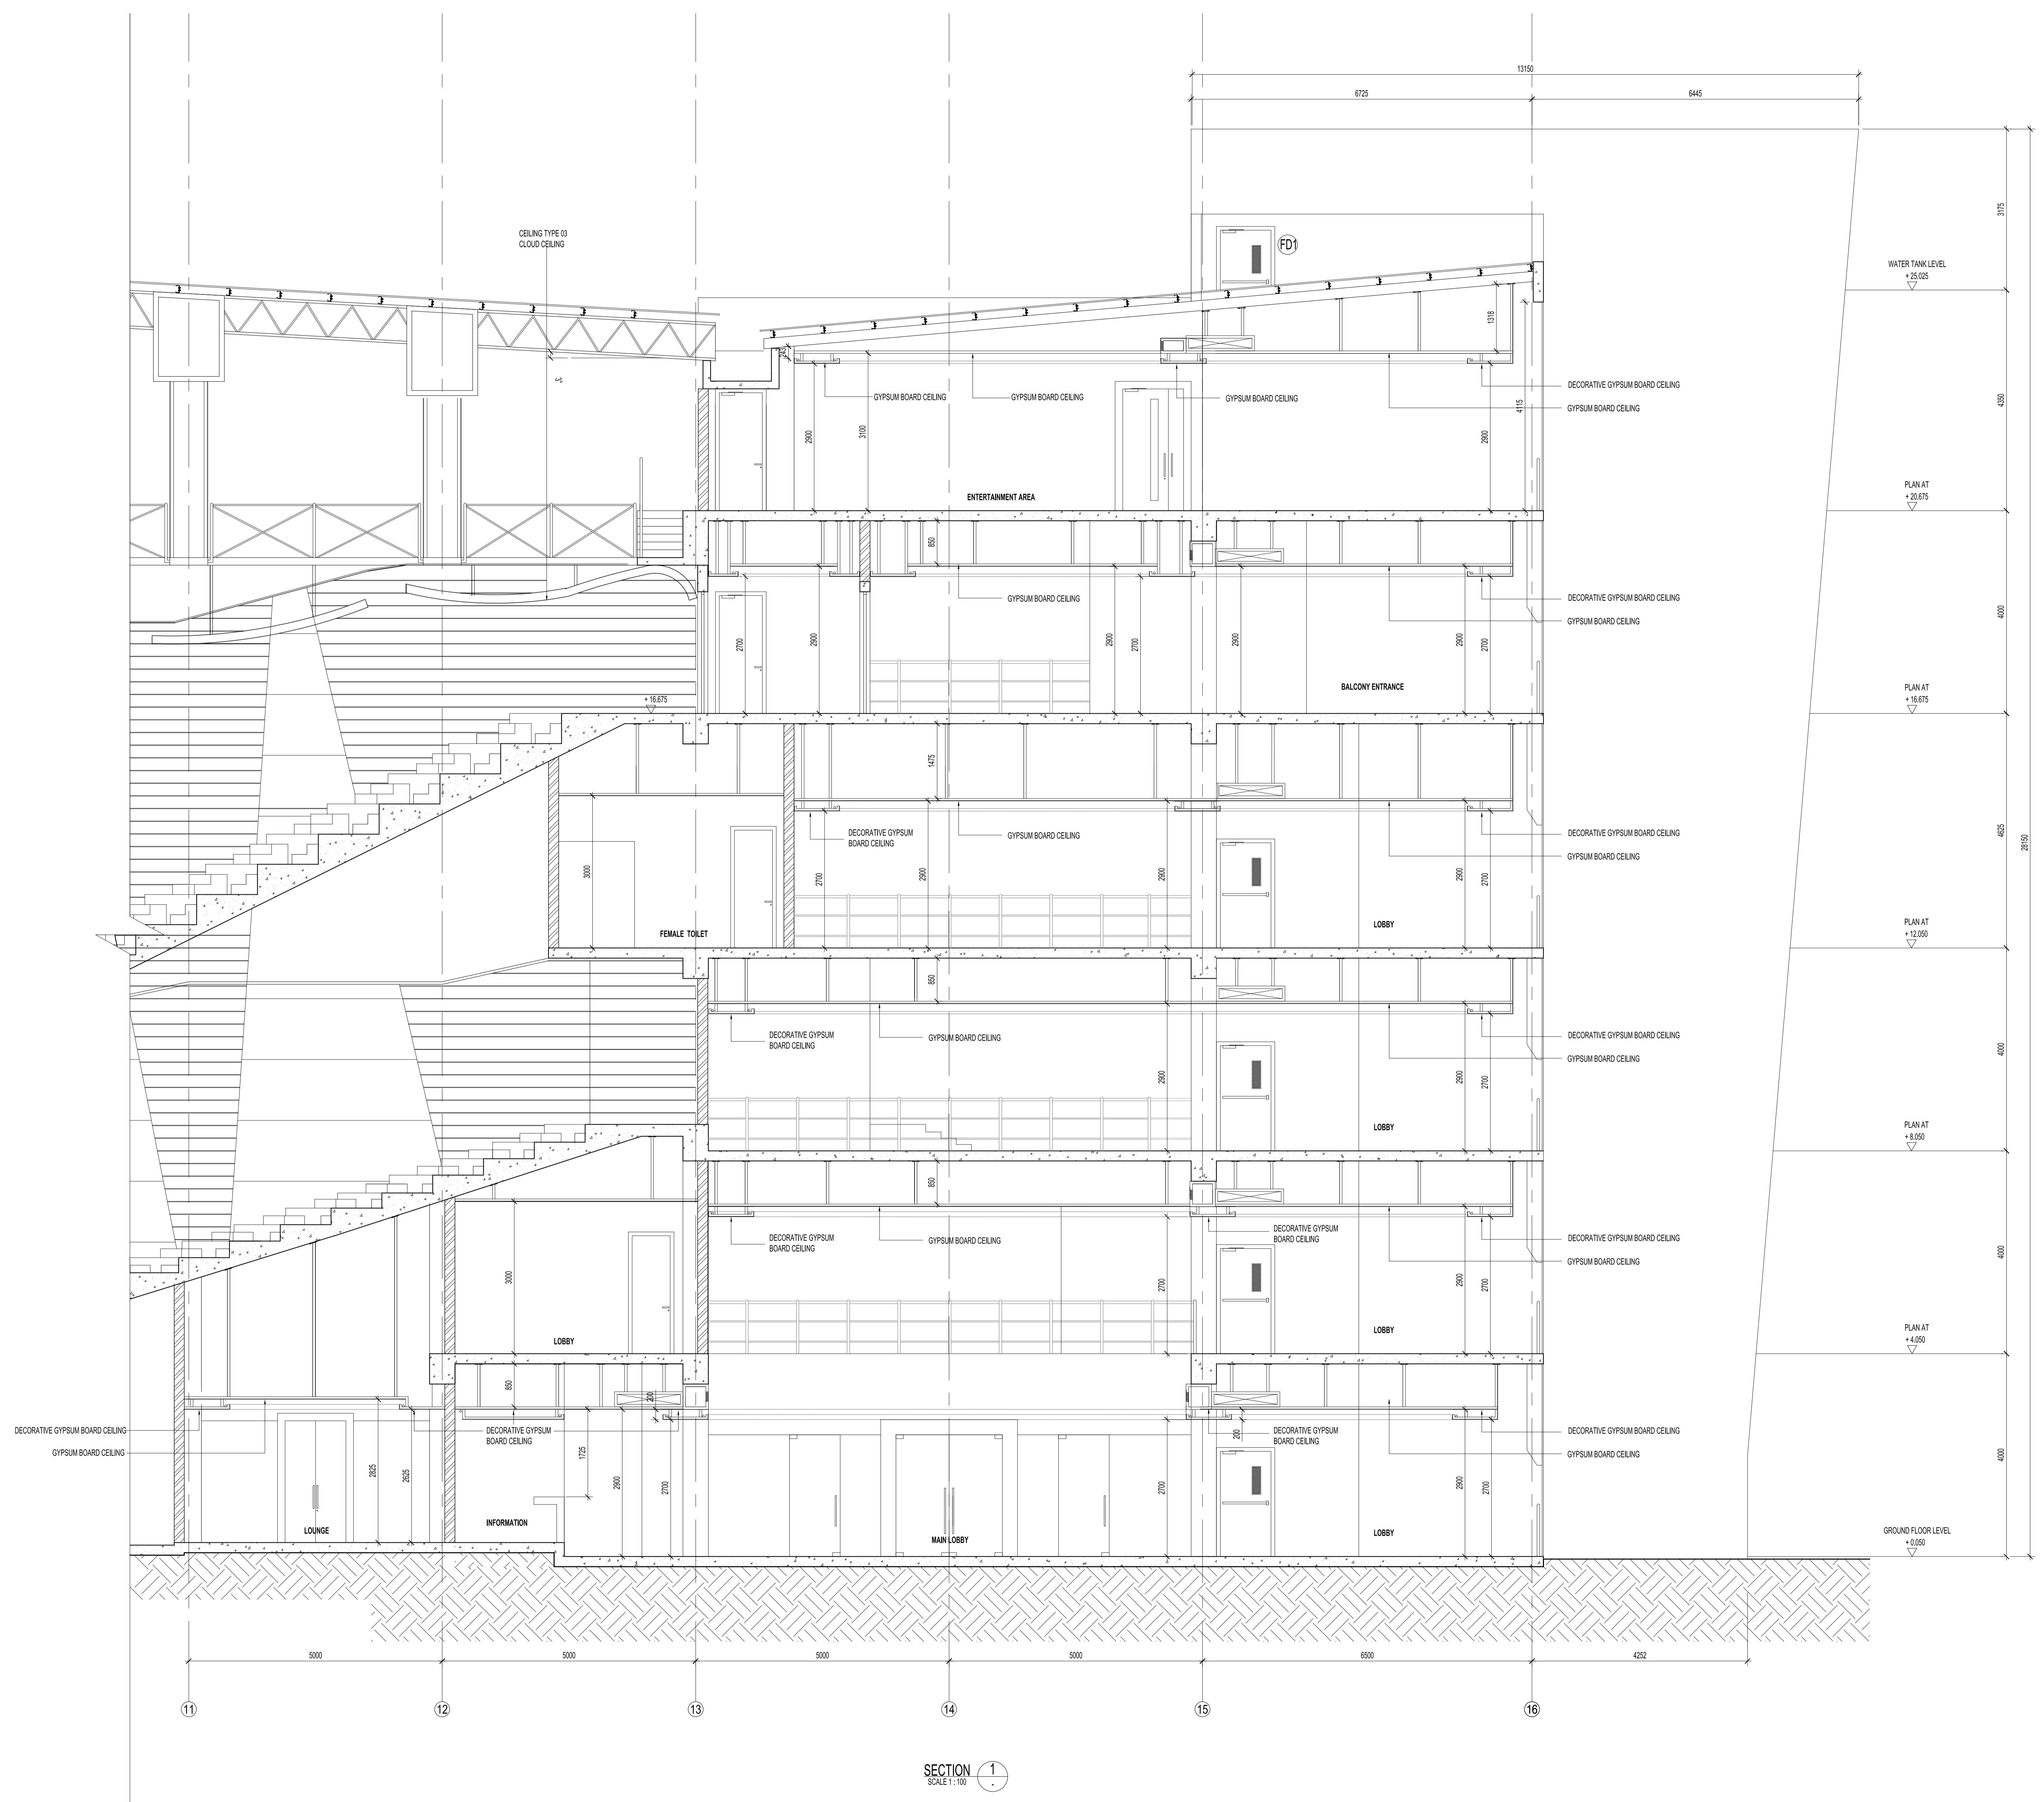

SECTION 1
 SCALE 1:100

Rev.	Date	Desd.	Description	Drwn.	Chkd.	Appr.	Rev.	Date	Desd.	Description	Drwn.	Chkd.	Appr.
R1	06.08.2021	A.M.N.	CEILING HEIGHT REVISED	G.D.G.P.	A.D.C.	Y.G.R.							

Checked	A.M.N.	SGN	Recommended	SGN	SGN	Approved	Y.G.R.	Scale	1:100	Date	23/05/2021	Status
Submitted	Y.G.R.	SGN	CAD File									CON.