


1. FOR GENERAL NOTES, KEY TO SYMBOLS, OTHER NOTATIONS, KEY TO FINISHES, ABBREVIATIONS AND SPECIAL NOTES REFER TO DRAWING C1607/AR/UP-01
 2. THIS DRAWING IS TO BE READ IN CONJUNCTION WITH DRS. NO. C1607/AR/UP-01, 02, 03, 04, 05, 07, 08, 09, 10, 11, 12, 13 & 14 OTHER RESPECTIVE ARCHITECTURAL DRAWINGS.

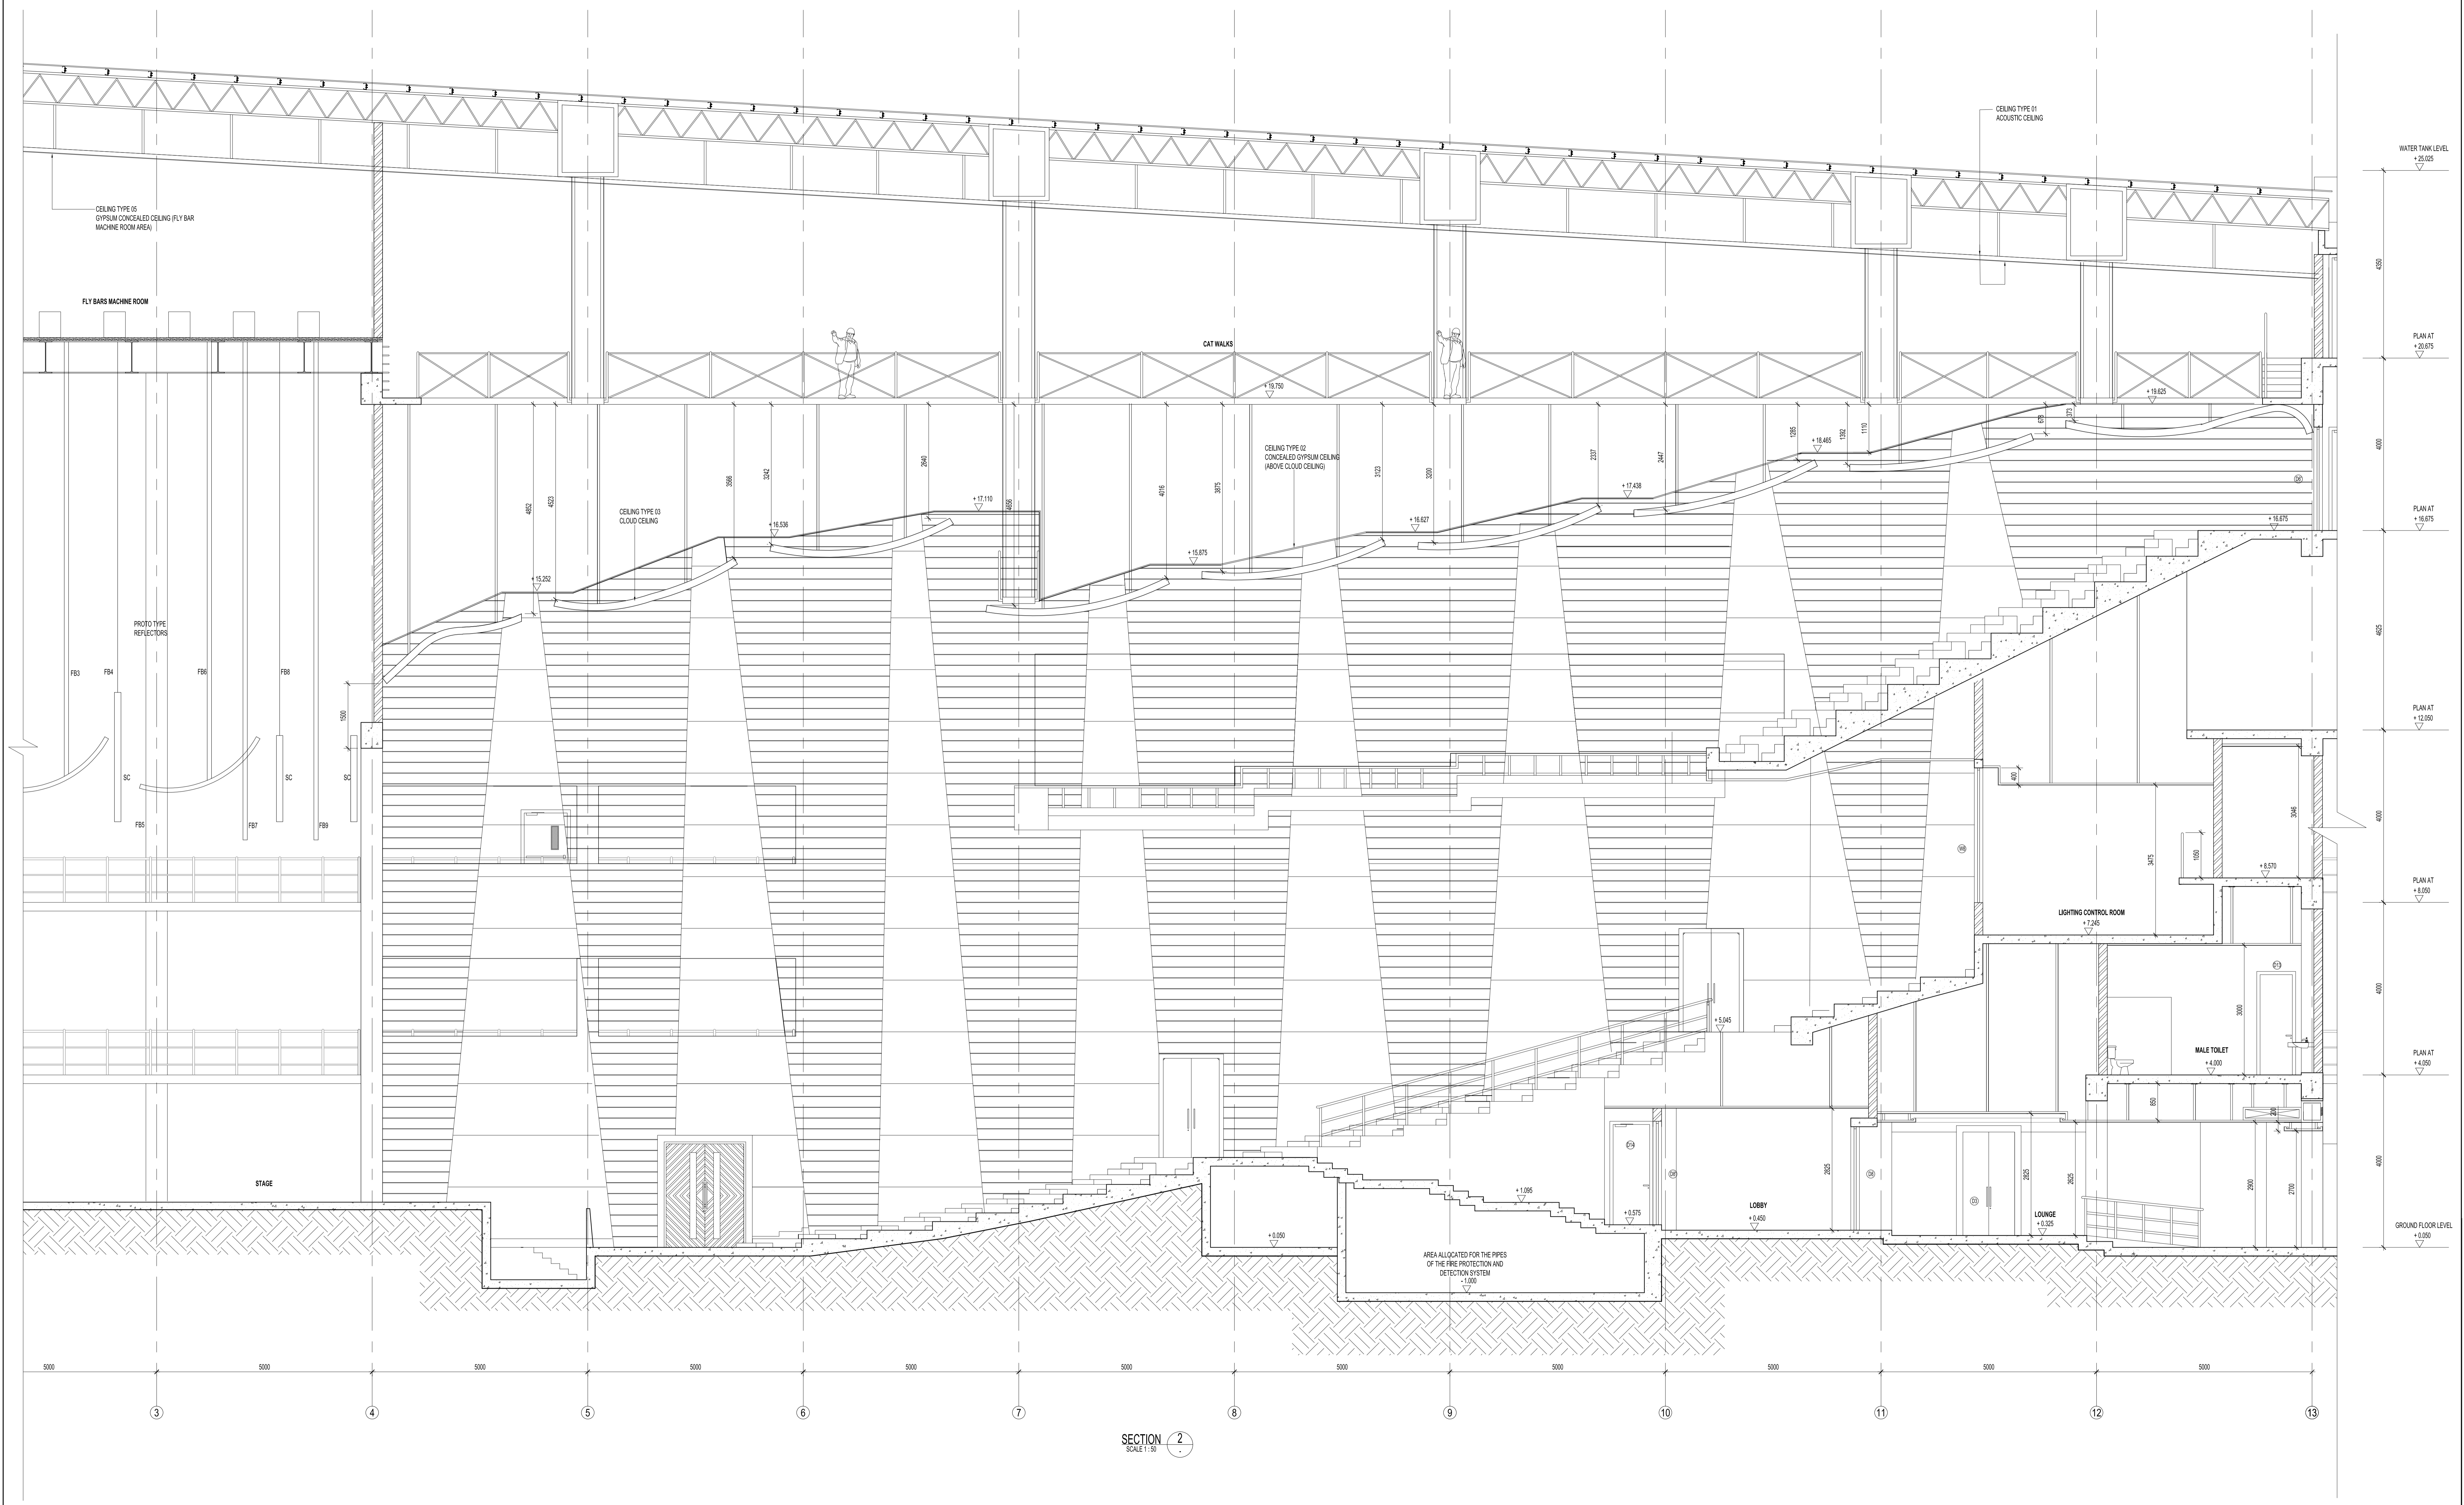

Design Review & detail
cecb CENTRAL ENGINEERING CONSULTANCY BUREAU
 Head Office: 415, Swasthika Mawatha, Colombo-07, Sri Lanka. Tel: 011 2666033, 011 2666339. Fax: 011 2666061. E-Mail: cecb@cecb.lk
 Project Office: ARCHITECTURAL UNIT, Tel: 011 2666033, 011 2666339. Fax: 011 2666061. E-Mail: cecb@cecb.lk

Design
DG5
 The Design Group Five International (Pvt) Ltd
 Chartered Architects and Engineers
 3, Anderson Rd, Colombo 3, Sri Lanka. Tel: 011 2666033, 011 2666339. Fax: 011 2666061. E-Mail: dg5@dg5.lk

THE DEMOCRATIC SOCIALIST REPUBLIC OF SRI LANKA
 GENERAL SIR JOHN KOTHALAWALA DEFENCE UNIVERSITY

Project: DESIGN, CONSULTANCY & SUPERVISION ON REMAINING CONSTRUCTION WORKS OF KDU
 Title: DETAILS OF CEILING SECTION - 02

Rev.	Date	Drawn	Checked	Appr'd	Rev.	Date	Drawn	Checked	Appr'd
R1	06.08.2021	A.M.N.	CEILING HEIGHT REVISED	G.D.G.P.	A.D.C.	Y.G.R.			

Checked	A.M.N.	SKN	Recommended	SKN	Rev. No.
Checked	A.D.C.	SKN	Recommended	DGM/Arch	R2
Drawn	G.D.G.P.	SKN	Approved	- AGM/Arch	
Submitted	Y.G.R.	SKN	Scale: 1:50	Date: 23/05/2021	CON.
Submitted	Y.G.R.	SKN	CAD File:		

Sheet Size: Drawing No. **A0** C1607/AR/UP/CE-09