




1. FOR GENERAL NOTES, KEY TO SYMBOLS, OTHER NOTATIONS, KEY TO FINISHES, ABBREVIATIONS AND SPECIAL NOTES REFER TO DRAWING NO. C1607/AR/PS-01
 2. THIS DRAWING IS TO BE READ IN CONJUNCTION WITH DRAWING NO. C1607/AR/PS-01, 02, 03, 04, 05, 07, 08, 09, 10, 11, 12, 13 & 14 OTHER RESPECTIVE ARCHITECTURAL DRAWINGS.

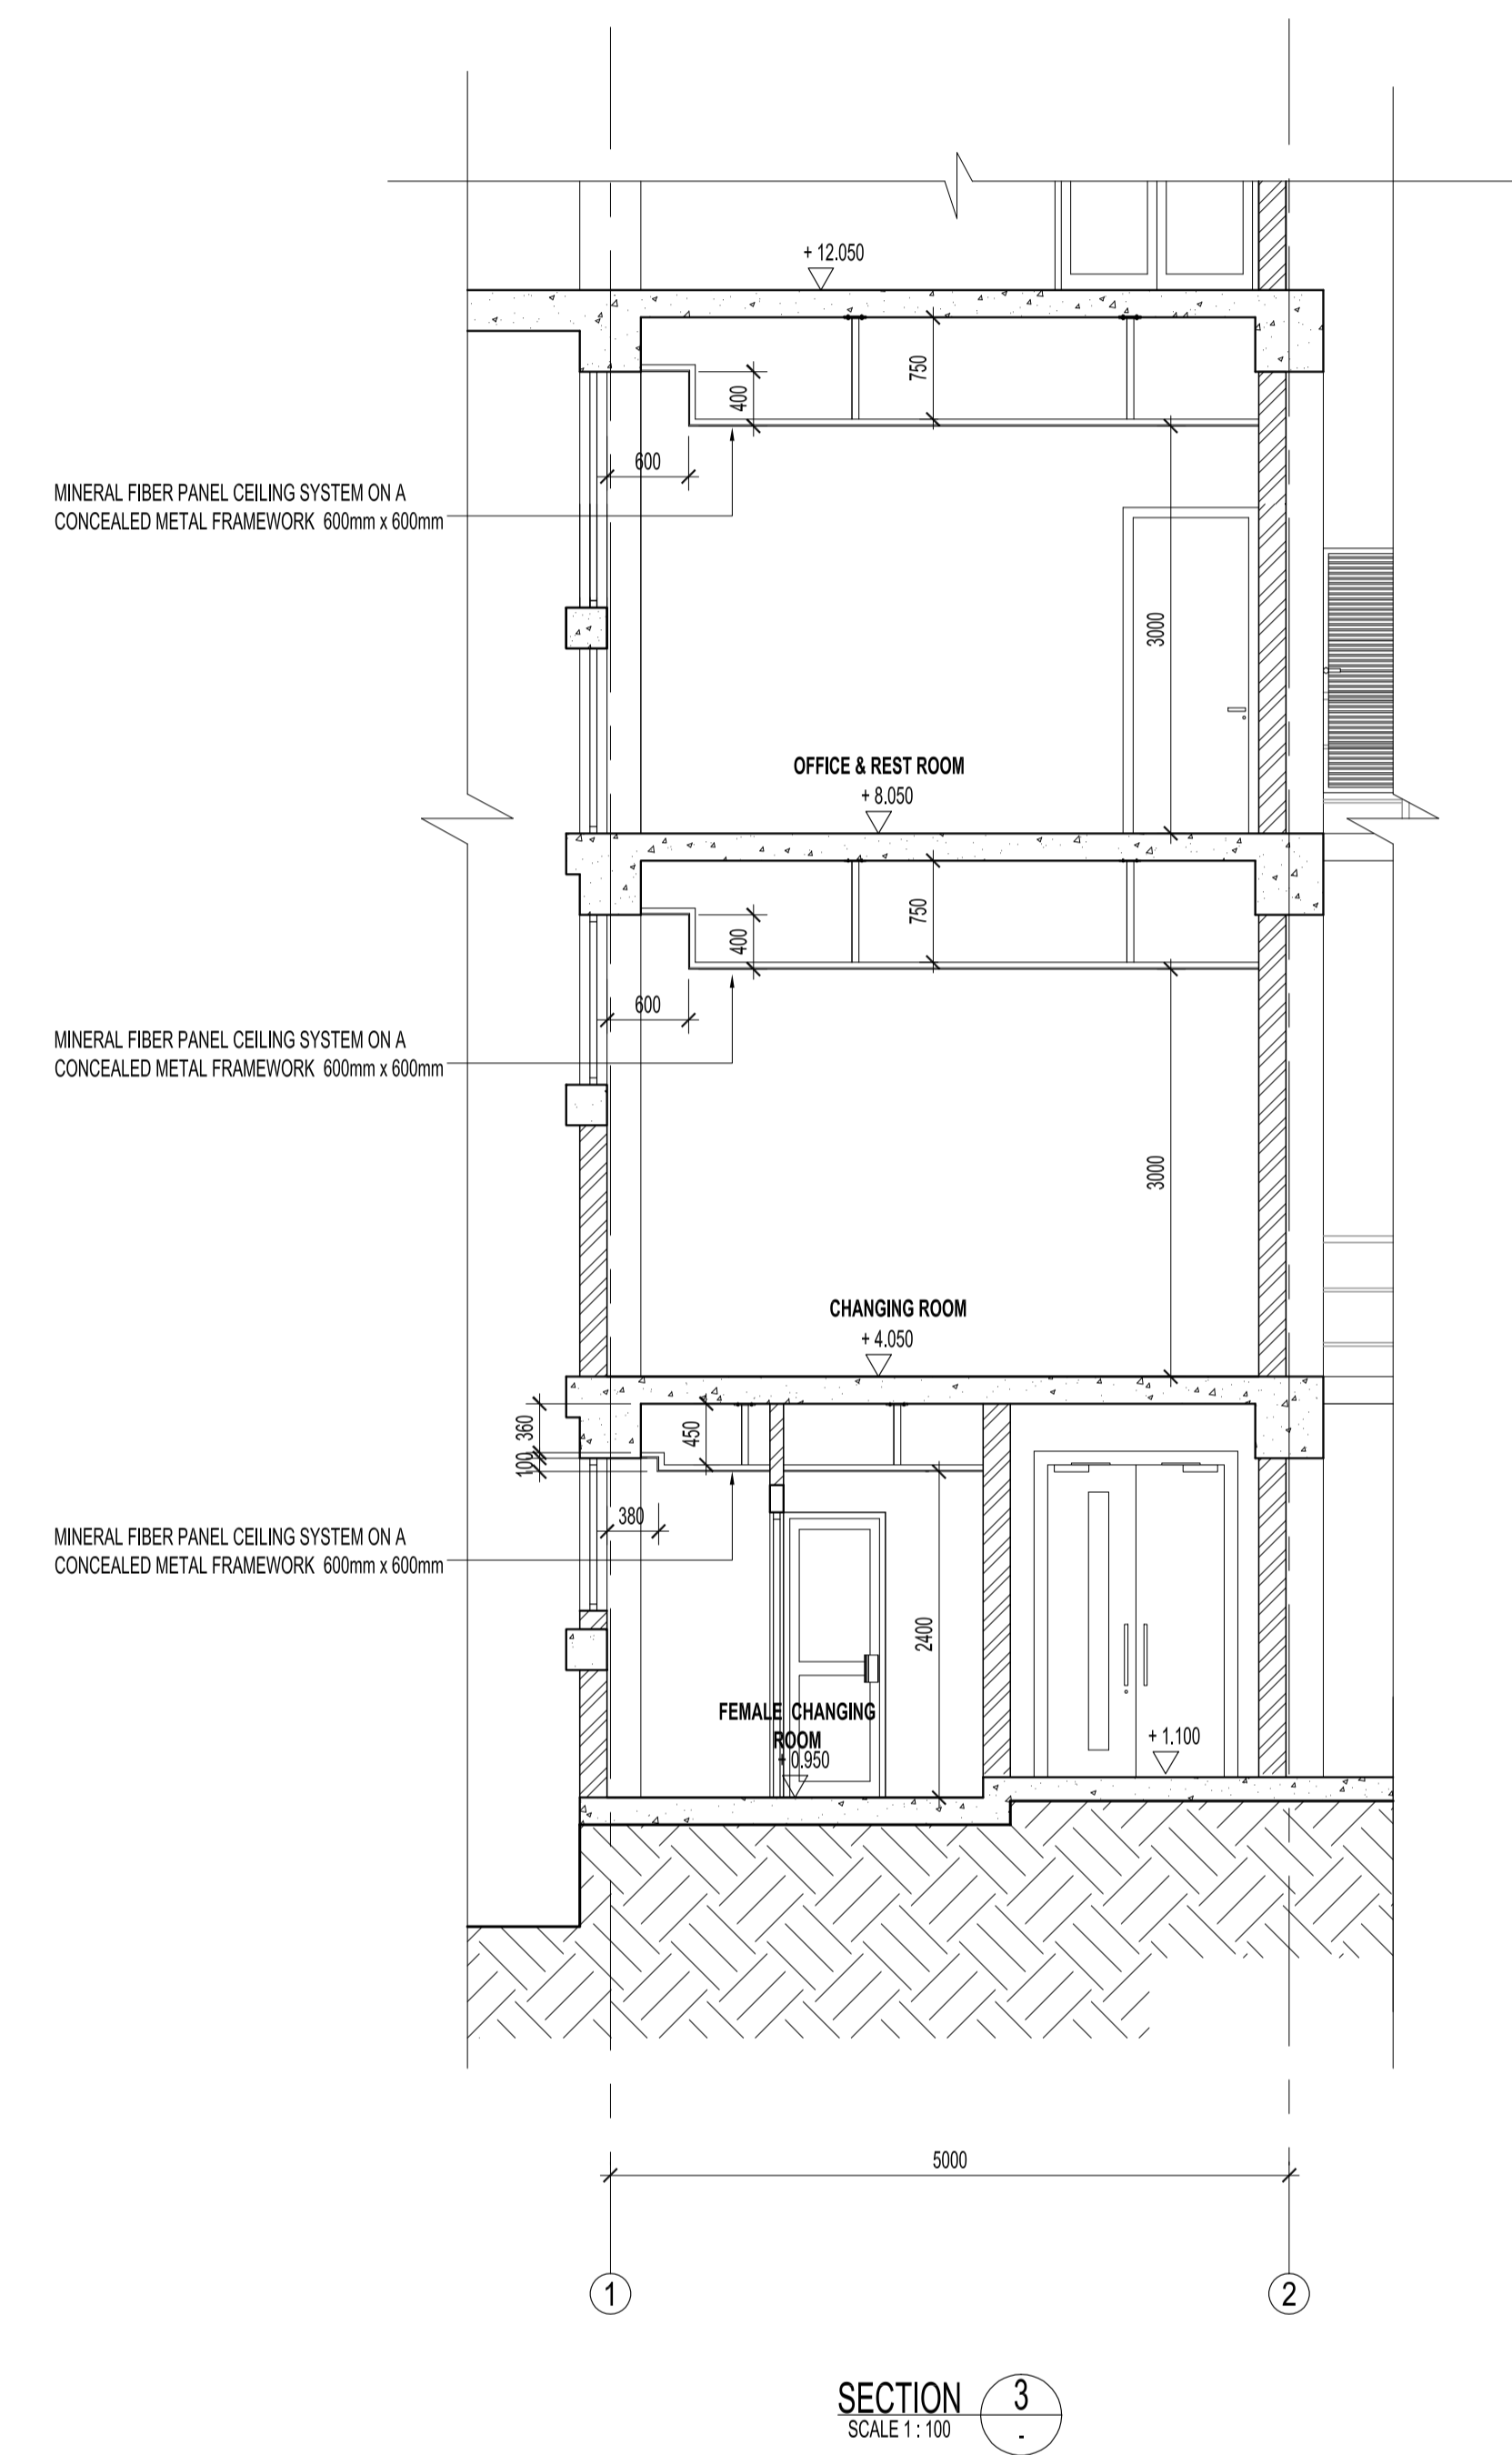

SECTION 3
SCALE: 1:100

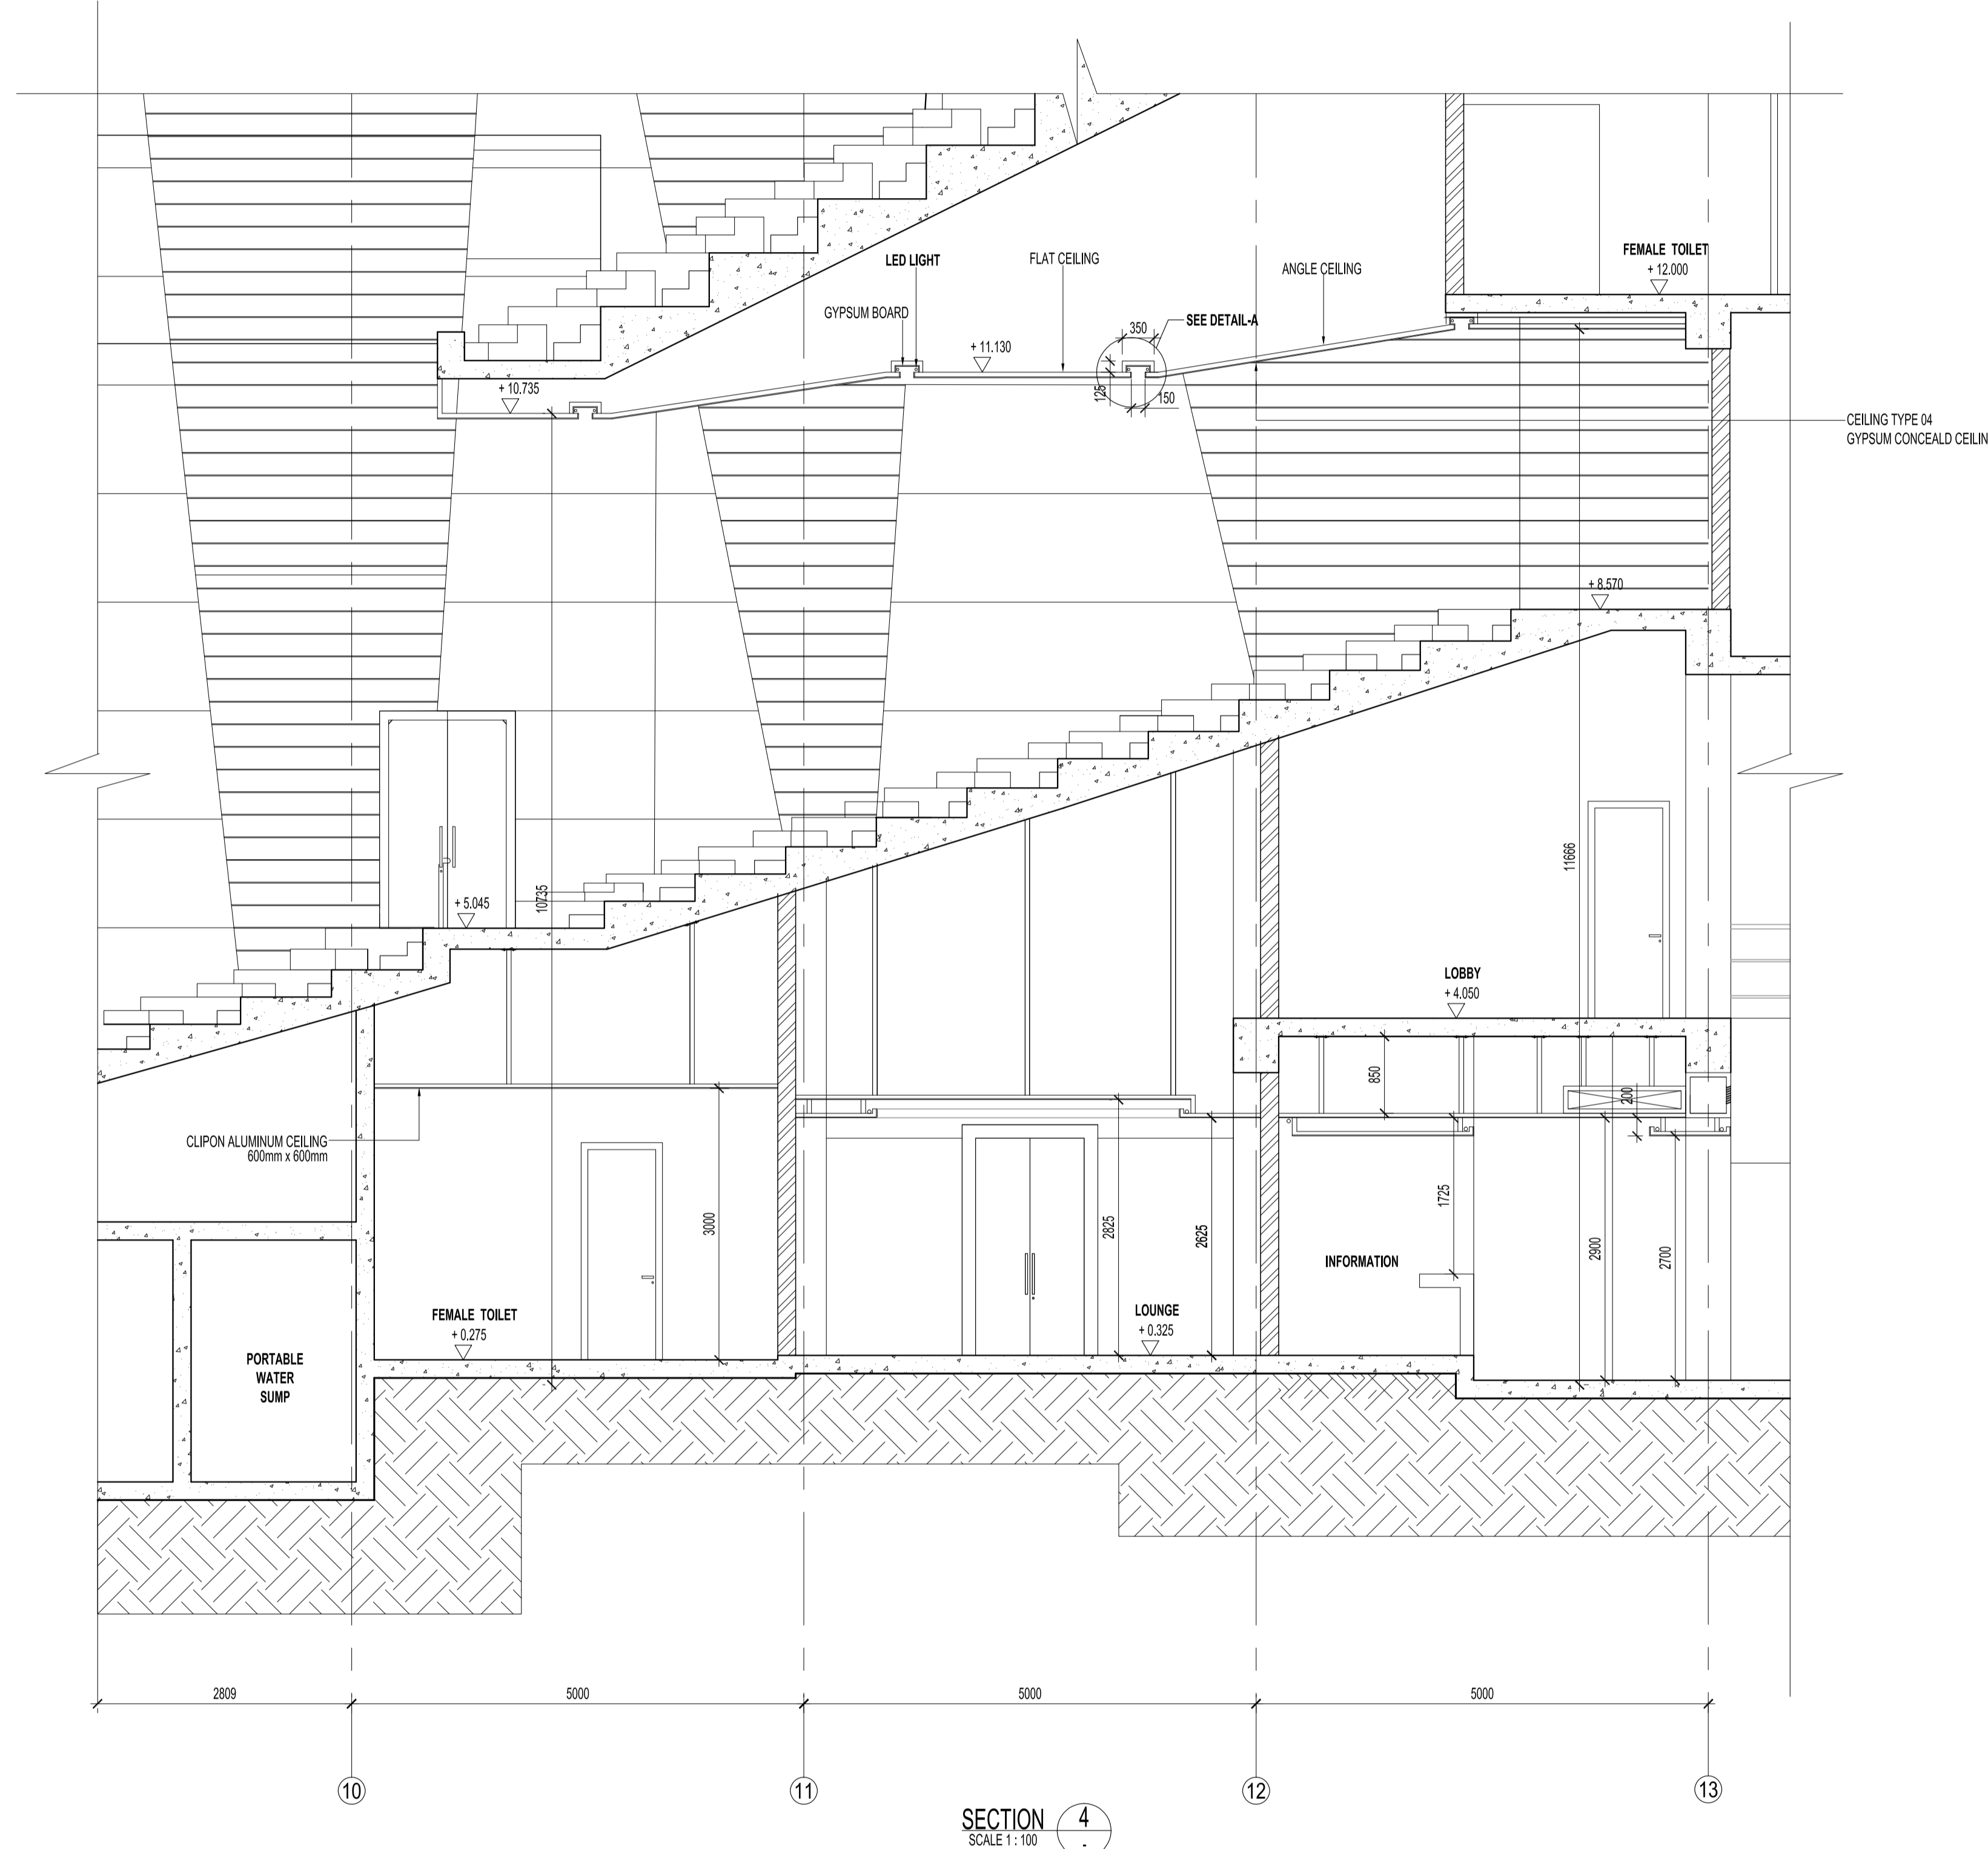

SECTION 4
SCALE: 1:100

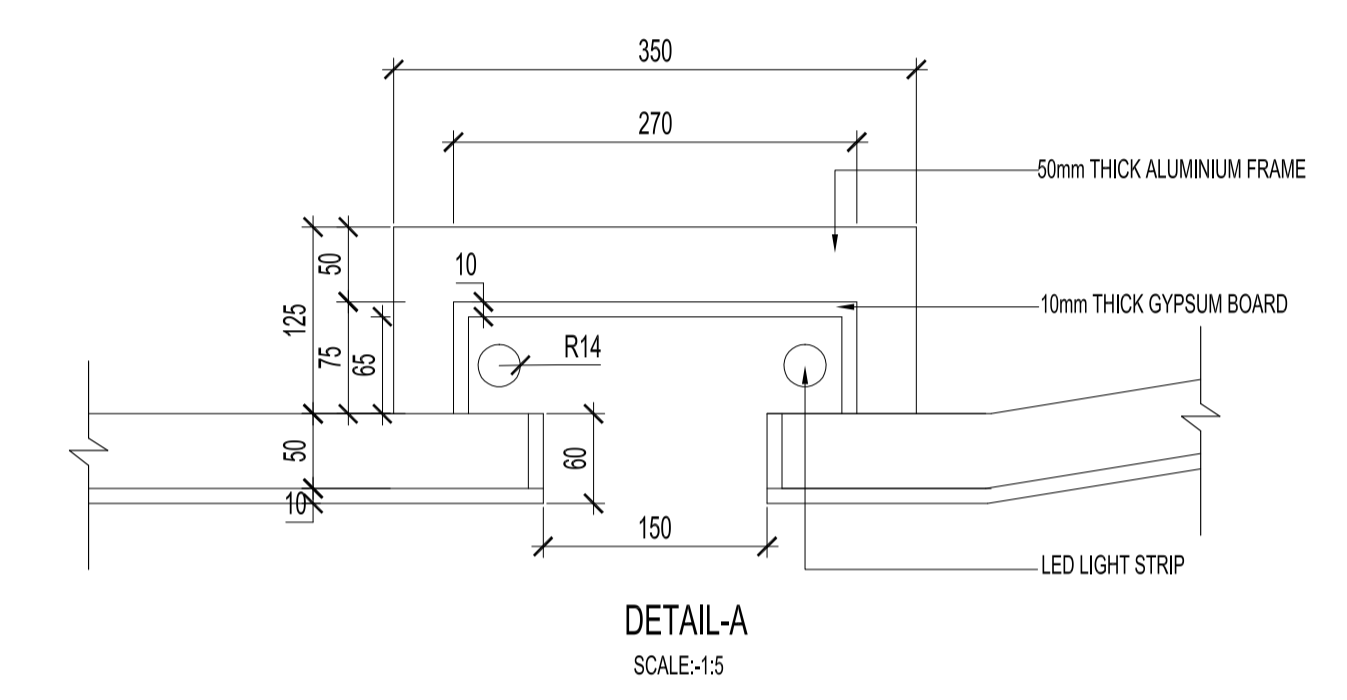

DETAIL-A
SCALE: 1:5

Rev.	Date	Desd.	Description	Drawn	Chk'd	App'd	Rev.	Date	Desd.	Description	Drawn	Chk'd	App'd
R1	06.08.2021	A.M.N.A.	CEILING HEIGHT REVISED/ADDED DETAIL - A	G.D.G.P	A.D.C.	Y.G.R							

Detailed	A.M.N.A.	SGN	Recommended - (DGM/Arch)
Checked	A.D.C.	SGN	SGN
Drawn	G.D.G.P	SGN	Approved - (AGM/Arch)
Submitted	Y.G.R.	SGN	Scale:- 1:100 Date:- 23/08/2021
Submitted	Y.G.R.	SGN	CAD File:-
Sheet Size	Drawing No.		Status
A0	C1607/AR/UA/CE-10		CON.
Rev. No.			R1