


Installation of Cloud Ceiling

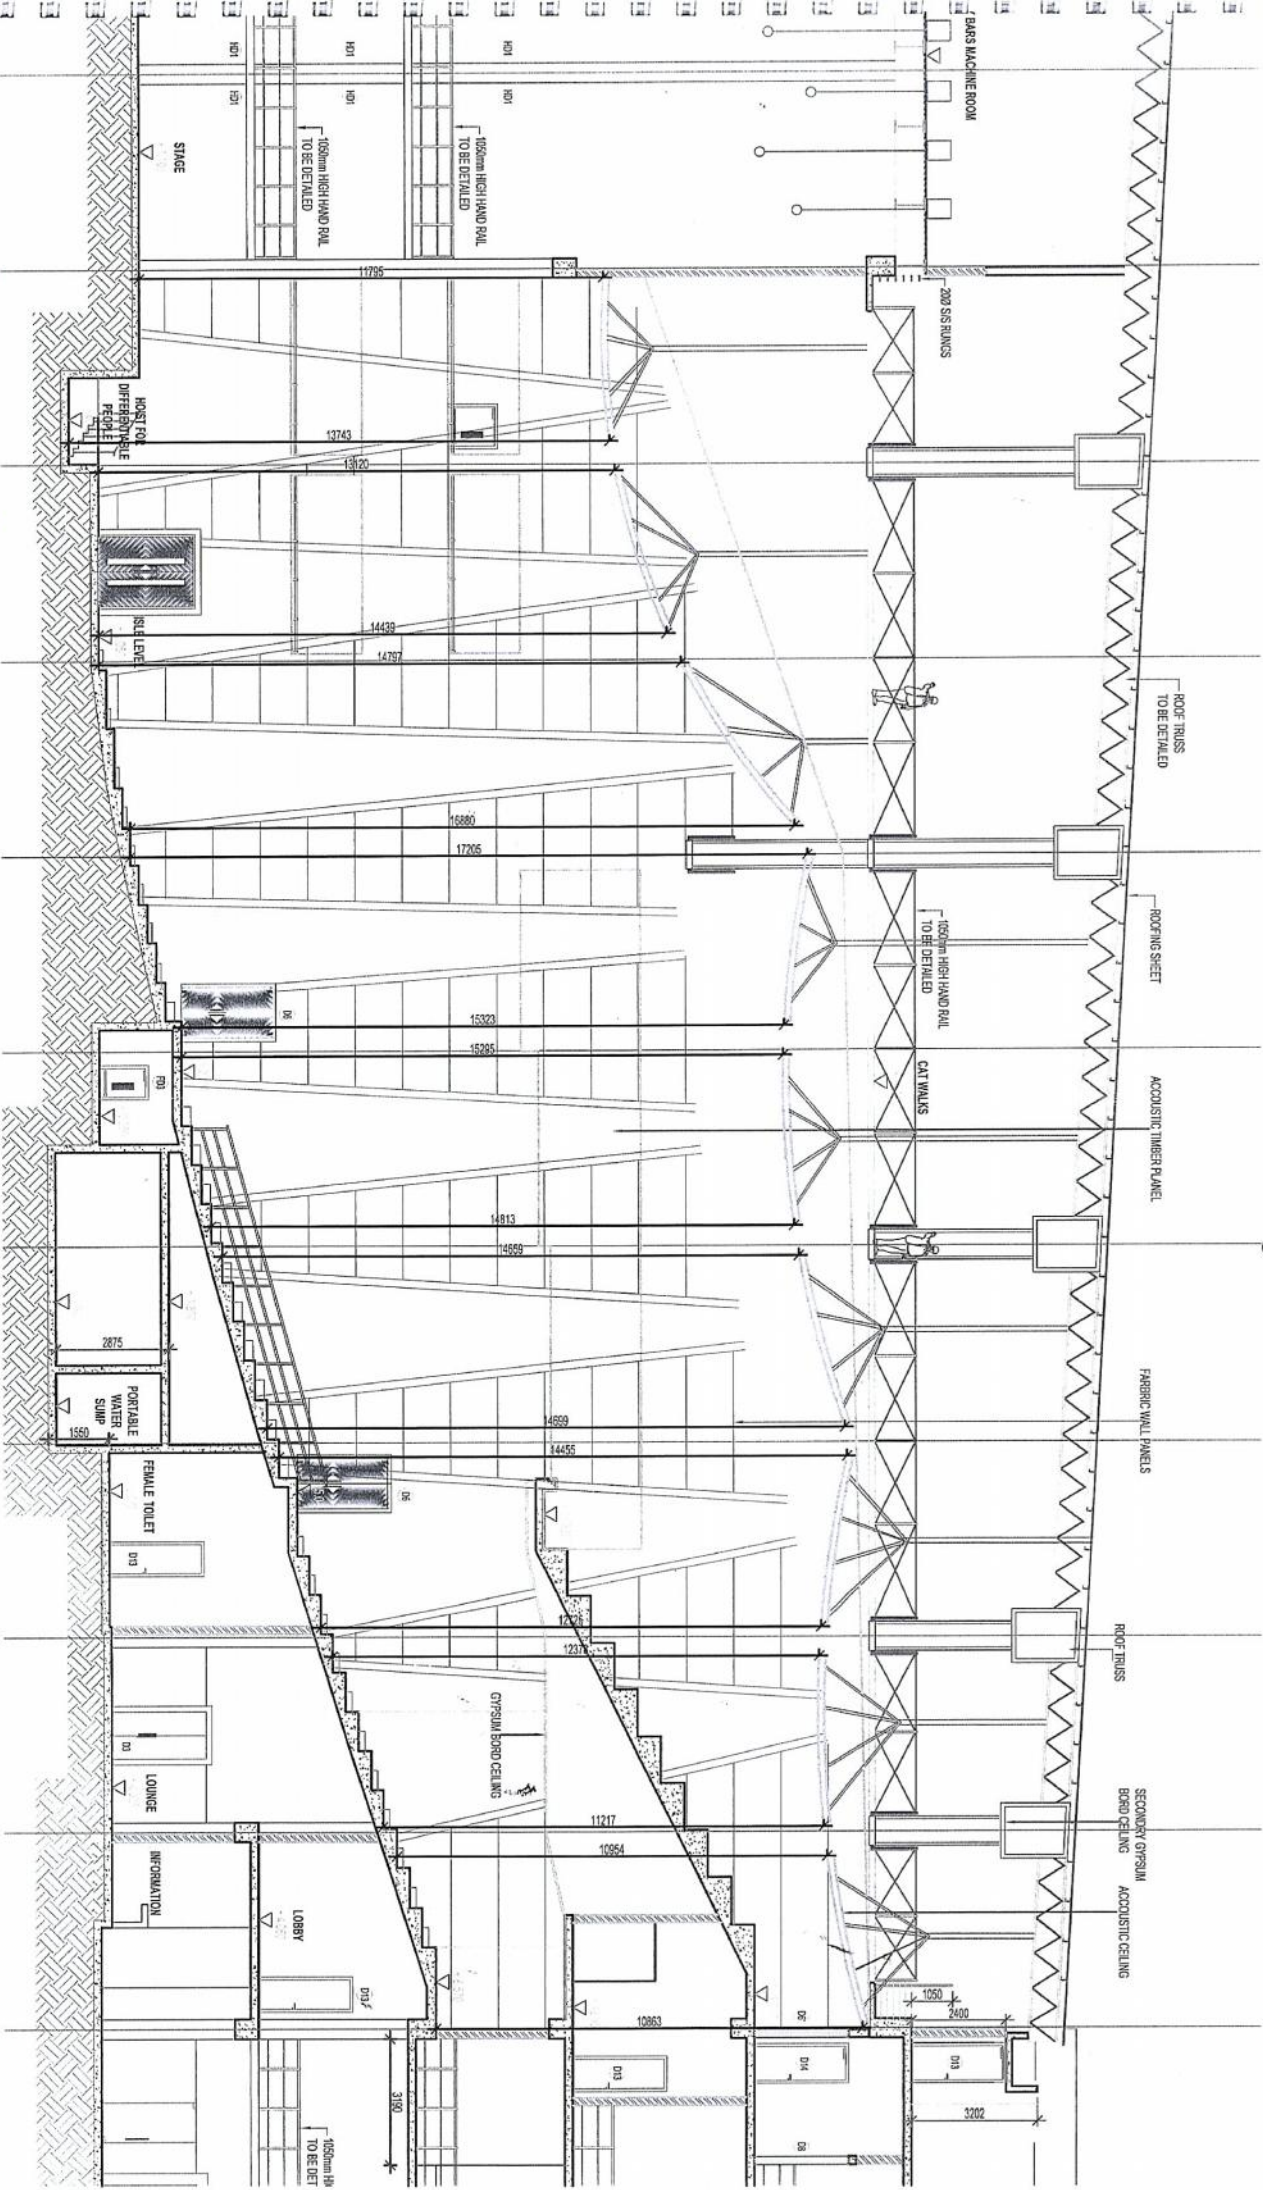

*Notes: This Drawing is only for the purpose of obtaining profile details of the cloud ceiling. For other details, please refer sheet/AR/AR/DE-01-R1 'Details of ceiling - Section 2'*

*C1007/AR4/AR/DE-02-II*