

Tender No:

Our Ref. KDU/PRO/RP&SERVICE(AUD)/05/2022

General Sir John Kotelawala Defence University,

Kandawala Estate, Ratmalana, Sri Lanka.

Exchange: 2632028 ,2622995

OCLS:2622504, Procurement Officer:2623599

Fax :2622504, 2623599 Web: www.kdu.lk



15 / 11 / 2022

INVITATION TO BID FOR TIMBER FLOORING WORKS (WITHOUT TIMBER) FOR CONSTRUCTION OF AUDITORIUM BUILDING AT KDU AND GENERAL CONDITIONS OF TENDER

1. The Vice Chancellor of the General Sir John Kotelawala Defence University, as the Chairman, Department Procurement Committee invites Bid/s from prospective Bidders for supply of **items listed in the schedule in Annex “A”. The relevant specifications of the items are indicated in Annex “B”.**

2. **CLOSING DATE & TIME.** The tender will close at 1000 hrs on 08 / 12 /2022 .Any Bid submitted after the closing time of the tender will be rejected & unopened such bids will be returned to the bidder.

3. **VALIDITY OF BID.** The bid submitted under this tender **must be valid for a period of 77 days from the date of closing of tender.**

4. **BID BOND /GUARANTEE.**

(a) If the quoted bid value exceeds Rs: 2,000,000.00 such Bids should be accompanied with 1% of Bid Value an “on demand” and “unconditional” Bid Bond/Guarantee for a sum of **Rs:** in the format given in Annex “C” through a recognized local Bank or Insurance Company registered in Sri Lanka which is authorized by the Insurance Board of Sri Lanka to issue such Bid Guarantees. All Bid Bond/Guarantees should be valid for at least 30 days more than the validity period of bids, is, for 107 days from the date of Bid opening. **Cheques will not be accepted as Bid Guarantee.**

(b) Submission of insufficient Bid Bond/Guarantee value or period will be considered as a “**major deviation**” and such offer will not be considered for further procurement action and will be rejected.

5. **VALUE ADDED TAX.**

The Bidders who bid for locally delivered items must have the VAT registration. The VAT portion must be shown separately in the price schedule in Annex “A” and VAT registration number must be indicated. If the quoted item is exempted from VAT or Bidding Company is not liable for VAT, reference number and date of relevant Act number/Gazette notification/a certificate (as applicable) **issued for the current financial year** from the Commissioner General of Inland Revenue to that effect should be submitted along with the Bid.

6. **BID SUBMISSION.**

The **bidder must duly sign at the last page (before Annexes)of this document** indicating the name of the signatory and the name of the company & place the company common seal to confirm the acceptance of tender conditions. **The Bid/s that do not include authorized signature will be rejected.** The Bid/s duly signed by the bidder enclosed and sealed in an appropriate cover addressed to the following address should be sent by registered post or could be deposited in the **appropriate tender box placed at General Sir John Kotelawala Defence University, Kandawala Estate, Ratmalana**(at the Main Entrance of General Sir John Kotelawala Defence University) on or before the time & date specified for the closing of tender. **The tender reference number, date & time of closing tender should be indicated & underlined at the top left corner of the envelop.**

Tender Ref No :.....

Closing Date & Time :.....

The Chairman,

Department Procurement Committee,

General Sir John Kotelawala Defence University,

Kandawala Estate, Ratmalana, Sri Lanka.

7. The Bid/s must be submitted in the attached schedule of prices in Annex “A” as applicable. However, bidders could use similar formats prepared with their own letter heads with all the details mentioned therein and submit in **three copies along with duly signed copy of a General Conditions of tender.** The Bid/s must contain **Technical Literature, Pamphlets, Drawings and Quality Standard Certificate etc** necessary to determine characteristics of items offered and in case of Machinery/Vehicles & Equipment, servicing and workshop data/after sales service, back up facilities or any other facilities provided by the supplier.

8. **SUBMISSION OF SAMPLES/PAYMENT OF TESTING CHARGES.**

When it is required to submit samples, **every offer** must be accompanied with pre - marked samples. The marking of samples **indicating the Bidder & Offer number** must be done and the samples must be handed over to the officer at same place where tender box is placed **on or before the closing date & time of the Bid.** Samples submitted after closing time of the Bid will be rejected. The documents such as Air Way Bills etc, will not be accepted in place of samples. When the testing charges are required to be paid, bidders shall pay testing charges separately **for all offers** indicated in their bid/s.

(1) **Samples.** Please submitsamples.

(2) **Testing Charges.** A sum of Rs.**per offer** must be paid to the Bursar of

KDU, prior to the submission of bid and a copy of the receipt must be annexed to the bid. It is the responsibility of bidder to inform the Cashier of the Account Office to note the tender number on the receipt issued for such payments.

9. **BID OPENING.** All duly received bids **will be opened immediately after the scheduled closing time of Bids at the same venue.** Bidders or their accredited agents could be present at the time of opening of bids.

10. **PRICES.**

For locally delivered items (including locally manufactured items & foreign items imported by the bidders) price must be quoted in Sri Lankan Rupees, inclusive of all charges for delivery of items to General Sir John Kotelawala Defence University Ratmalana, Faculty of Allied Health Science (FAHS) Werahera and University Hospital Werahera or Southern Campus Sooriyawewa.

Unit price, VAT and Total price should be clearly indicated in schedule in Annex "A". Other than VAT, all other type of taxes (eg : NBT, BTT, etc.) should not be indicated separately and should be included in unit price.

11. **RESTRICTED TENDERS.** Invitation to Bids are circulated among the registered suppliers with Ministry of Defence (MOD), only bids submitted by registered suppliers will be allowed for consideration. However, Chairman, Department Procurement Committee reserves the right to invite the bids from multiple combinations of Procurement Methods as stipulated in Chapter III of the Government Procurement Guideline, 2006 to ensure highest competitiveness.

12. **PERFORMANCE BOND/GUARANTEE.** A successful bidder shall furnish a Performance Bond/Guarantee in the form of "On Demand" & "Unconditional" Bank/Insurance Guarantee for a sum equivalent to 10% of the contract value for every contract that exceeds Rs. 2,000,000.00 or equivalent amount in foreign currency through a recognized Commercial Bank registered in Sri Lanka or through an Insurance Company authorized by the Insurance Board of Sri Lanka to issue such Performance Guarantee for this purpose, **within two weeks from the date of notification of award.** The proceeds of the Performance Bond/Guarantee shall be payable to the Vice Chancellor of the General Sir John Kotelawala Defence University as compensation for any loss resulting from the supplier's failure to complete his performance obligations under the contract. If the contracted supplier fails to deliver the items on time or fails to complete the works as per the agreed contract, **THE TOTAL VALUE OF THE PERFORMANCE BOND/GUARANTEE** will be forfeited. If only partial delivery is made during the agreed contract period, the corresponding value percentage of undelivered quantity from the Performance Bond/Guarantee will be forfeited.

13. **SIGNING OF CONTRACT.** The notification of award will be transmitted to the successful bidder by post, by fax or e-mail. This notification constitutes the formation of the contract. The successful bidder should submit his written acceptance for the award and performance bond / guarantee (For awards over Rs. 500,000.00 without VAT) within 14 days of receipt of such notification. Upon acceptance of the award and furnishing of the Performance Bond/Guarantee, the successful bidder will have to enter into a formal contract with the Vice Chancellor of the General Sir John Kotelawala Defence University by signing the Contract.

14. **DELIVERY.** Preference will be given for early delivery. In case of bulk supplies for locally manufactured items, the delivery of **total quantity must be completed within 120 days of signing of contract,** unless mutually agreed for extended delivery period with General Sir John Kotelawala Defence University. **The bidder/s must indicate the proposed delivery schedule in Annex "E".** In the event of placing a purchase order with the successful bidder, the total quantity so ordered must be supplied as one consignment unless part deliveries are agreed upon in the contract. The deliveries not made as per agreed delivery schedule will be considered as bad performances by the suppliers and **no extended delivery period will be authorized.** Under extreme unavoidable conditions too, the Chairman, Department Procurement Committee (Vice Chancellor of the General Sir John Kotelawala Defence University) reserves the right to grant or refuse delivery period extensions only within the current financial year with or without liquidated claim for delayed deliveries and that decision will be final.

15. **LIQUIDATED DAMAGES.** In case of delivery period extensions requested by the successful bidder, a sum equivalent to 1% of the total value of the delayed supply per delay of one week or part thereof may be deducted from the payment due to the supplier from the General Sir John Kotelawala Defence University as liquidated damages shall be Rs 1/400X contract price per calendar day subject to maximum of 10% of contract sum.

16. **PAYMENT TERMS FOR LOCALLY DELIVERED ITEMS.** Payment will be made after acceptance of items which should be subjected to a pre-acceptance inspection/testing by General Sir John Kotelawala Defence University authorities. The delivery made to the General Sir John Kotelawala Defence University should not be considered as quantities taken over by General Sir John Kotelawala Defence University until items are properly accepted after pre-acceptance inspection. Any item that does not conform to the specifications or already approved sample will be rejected & it is the responsibility of the supplier to remove them from General Sir John Kotelawala Defence University stores/premises within 07 working days of such intimation (either verbal or written) at his own cost and replace them with items conforming to specification within one month of such rejection. The bidder shall allow approximately 45 days' period of credit from the date of acceptance of items & 95% of total value after acceptance of the works/services under measure and pay basis and 5% of total will be the retention for 01-year maintenance for Account Office, General Sir John Kotelawala Defence University to obtain liquid cash from General Treasury & release the payment.

17. **RIGHTS OF THE PROCUREMENT COMMITTEE.** The Department Procurement Committee reserve the right to accept or reject whole or part of this tender and their decision will be final. The successful bidders will be notified. Information with regard to rejected or unsuccessful bids will not be communicated.

Thanking You,
Yours faithfully,



Officer Commanding Repair & Service
For Vice Chancellor
General Sir John Kotelawala Defence University

I/We agree to abide by the conditions of tender and undertake to supply the items as per delivery schedule mentioned in the contract, in the event of an order been placed with me/my firm/company as a result of this tender.

.....
Signature

.....
Name of Signatory

.....
Name of the Company/Bidder

Date :-

Company seal


Our Ref. KDU/PRO/RP&SERVICE(AUD)/05/2022

SCHEDULE OF PRICES FOR LOCALLY DELIVERED ITEMS

TIMBER FLOORING WORKS (WITHOUT TIMBER) FOR CONSTRUCTION OF AUDITORIUM BUILDING AT KDU

| SRL NO | ITEMS | DENO | QTY | PRICE EACH SLRS | TOTAL PRICE SLRS |
|--------|-----------------------------------|------|-----|-----------------|------------------|
| | Please see attached list | | | | |
| | Sub Total 1 | | | | |
| | 10% Contingency | | | | |
| | Sub Total 2 | | | | |
| | Discount | | | | |
| | Sub Total 3 After Discount | | | | |
| | VAT 8% | | | | |
| | GRAND TOTAL | | | | |

1. Country of Manufacture: -
2. Brand Name :-.....
3. VAT Registration No:-.....
(VALUE ADDED TAX PERMANENT REGISTRATION CERTIFICATE / VAT EXEMPTION LETTER ISSUED BY DEPARTMENT OF INLAND REVENUE TO BE ATTACHED)
4. Warranty Period :
5. Delivery Schedule :
6. Payment Terms : **Credit**
7. MOD registered No:.....
8. Name of the Company/bidder:.....
9. Address of the Company/bidder:.....
10. E-Mail Address of the Company/bidder:.....
11. Phone Number of the Company/bidder:.....
12. Date:.....
13. Authorized person Signature of company/bidder
14. Stamp of Company/bidder

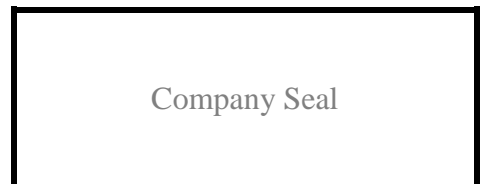

IMPORTANT

Supplier should site visit before submit quotation

You may contact following personal for Clarification

Officer Commanding R & S - 071 0219449


REQUISITION FOR PROCURMENT OF GOOD,WORKS & SERVICES GENERAL SIR JOHN KOTELAWALA DEFENCE

**UNIVERSITY
REQUIREMENT**

| SR NO | DESCRIPTION OF ITEMS | REFERENCE NO:KDU/AUDI/CONS/01 (23) | | | | |
|-----------|--|------------------------------------|------|-----|------------|--------------|
| | | PART NO. | DENO | QTY | UNIT PRICE | APPROXY COST |
| | <u>TERMS AND CONDITIONS</u> | | | | | |
| | The bidders are advised examine drawing and visit/ inspect the site and surrounding conditions such as supply and storage of materials, employment of labour using of tools/ equipment execution of work etc. No extra claim will be allowed for errors of omissions arising from bidders failure to satisfy himself. All necessary information could be obtained from Auditorium project officer KDU. The cost of such site visit shall be done by the bidders. | Note | | | | |
| | Measurement given in BOQ is approximately | Note | | | | |
| | All measurement should be obtained at site properly prior to quote all the work. | Note | | | | |
| | All the payment will be made on measure and pay basis. | Note | | | | |
| | Contractor should arrange his own accommodation for labour | Note | | | | |
| | The Bidders should submit the following technical details along with the bid & if that not submitted bidders are rejected from the tender. a. Type and details of the materials/product b. Warranty period (Minimum 10 Years) | Note | | | | |
| | The bidders should provide all details for timber installation drawing with all fixing & finishing details. If that not submitted bidders are rejected from the tender. | Note | | | | |
| | The retention from each payment shall be 10% of certified work done, as per the Interim Certificate. The maximum amount of retention is 5% of Initial contract Price. | Note | | | | |
| | | | | | | |
| A) | <u>TIMBER FLOORING WORKS (WITHOUT TIMBER)</u> | | | | | |
| | The rates shall included should be for employing suitably qualified and experienced technical personnel on full time basis for Construction | Note | | | | |
| | Grid line measurements should be checked with actual site measurements before starting installation. | Note | | | | |
| | Details shall be checked with actual site measurements | Note | | | | |
| | All the given details of connections are applicable in similar situations unless otherwise specified. | Note | | | | |
| | Timber flooring finish & finish level should be maintain as per the consultant drawigs & instructions. | Note | | | | |
| | The Rates shall included for material supply (Without timber), installing, cleaning works, all finishing works, etc for timber | Note | | | | |
| | 1 1/2" Thick 6" wide 6'- 6" Teak timber planks & 2"x2" timber battens to be supply by KDU | Note | | | | |
| | All the materials shall be submitted for consultant's approval. | Note | | | | |
| | | | | | | |

| SR NO | DESCRIPTION OF ITEMS | PART NO. | DENO | QTY | UNIT PRICE | APPROXY COST |
|--|--|----------|----------------|--------|------------|--------------|
| | At Ground floor (+0.050 Level) | | | | | |
| 1.00 | Installation of timber flooring works with 25mm thick "Teak" timber plank fixed to 50x50mm timber battens with brass screw nails & water base finished, 50x50mm timber batten frame should be fixed to existing concrete slab with under rubber sheet layer as per consultant drawings | RC/NA | m ² | 480.00 | | |
| | Note- a) The finish of the planks shall be 25mm thick and the 1 1/2" thick 6" wide 6'-6" teak planks provided by the KDU shall be finished to that thickness of 25mm. b) The bidders should provide timber installation drawing (shop drawings) with all fixing details for timber flooring with the tender c) The contractor should provide method of statement for the timber floor surface finishing with water base paint (Timber surface finishing, water base type, water base product, application method) | | | | | |
| | Sub total | | | | | |
| | Add. 10% contingencies | | | | | |
| | Total cost of estimate including contingencies | | | | | |
| REQUIREMENT : FOR PURCHASE FOR APPLICATION OF TIMBER FLOORING WORKS FOR CONSTRUCTION OF | | | | | | |

1. FOR GENERAL NOTES, REFER TO STAGES, DIMENSIONS AND FINISHES, ABREVIATIONS AND SPECIAL NOTES BEING DRAWING CONVENTIONS.
 2. THIS DRAWING IS TO BE READ IN CONJUNCTION WITH THE GENERAL NOTES AND STAGES.
 3. ALL DIMENSIONS ARE IN METERS UNLESS OTHERWISE SPECIFIED.

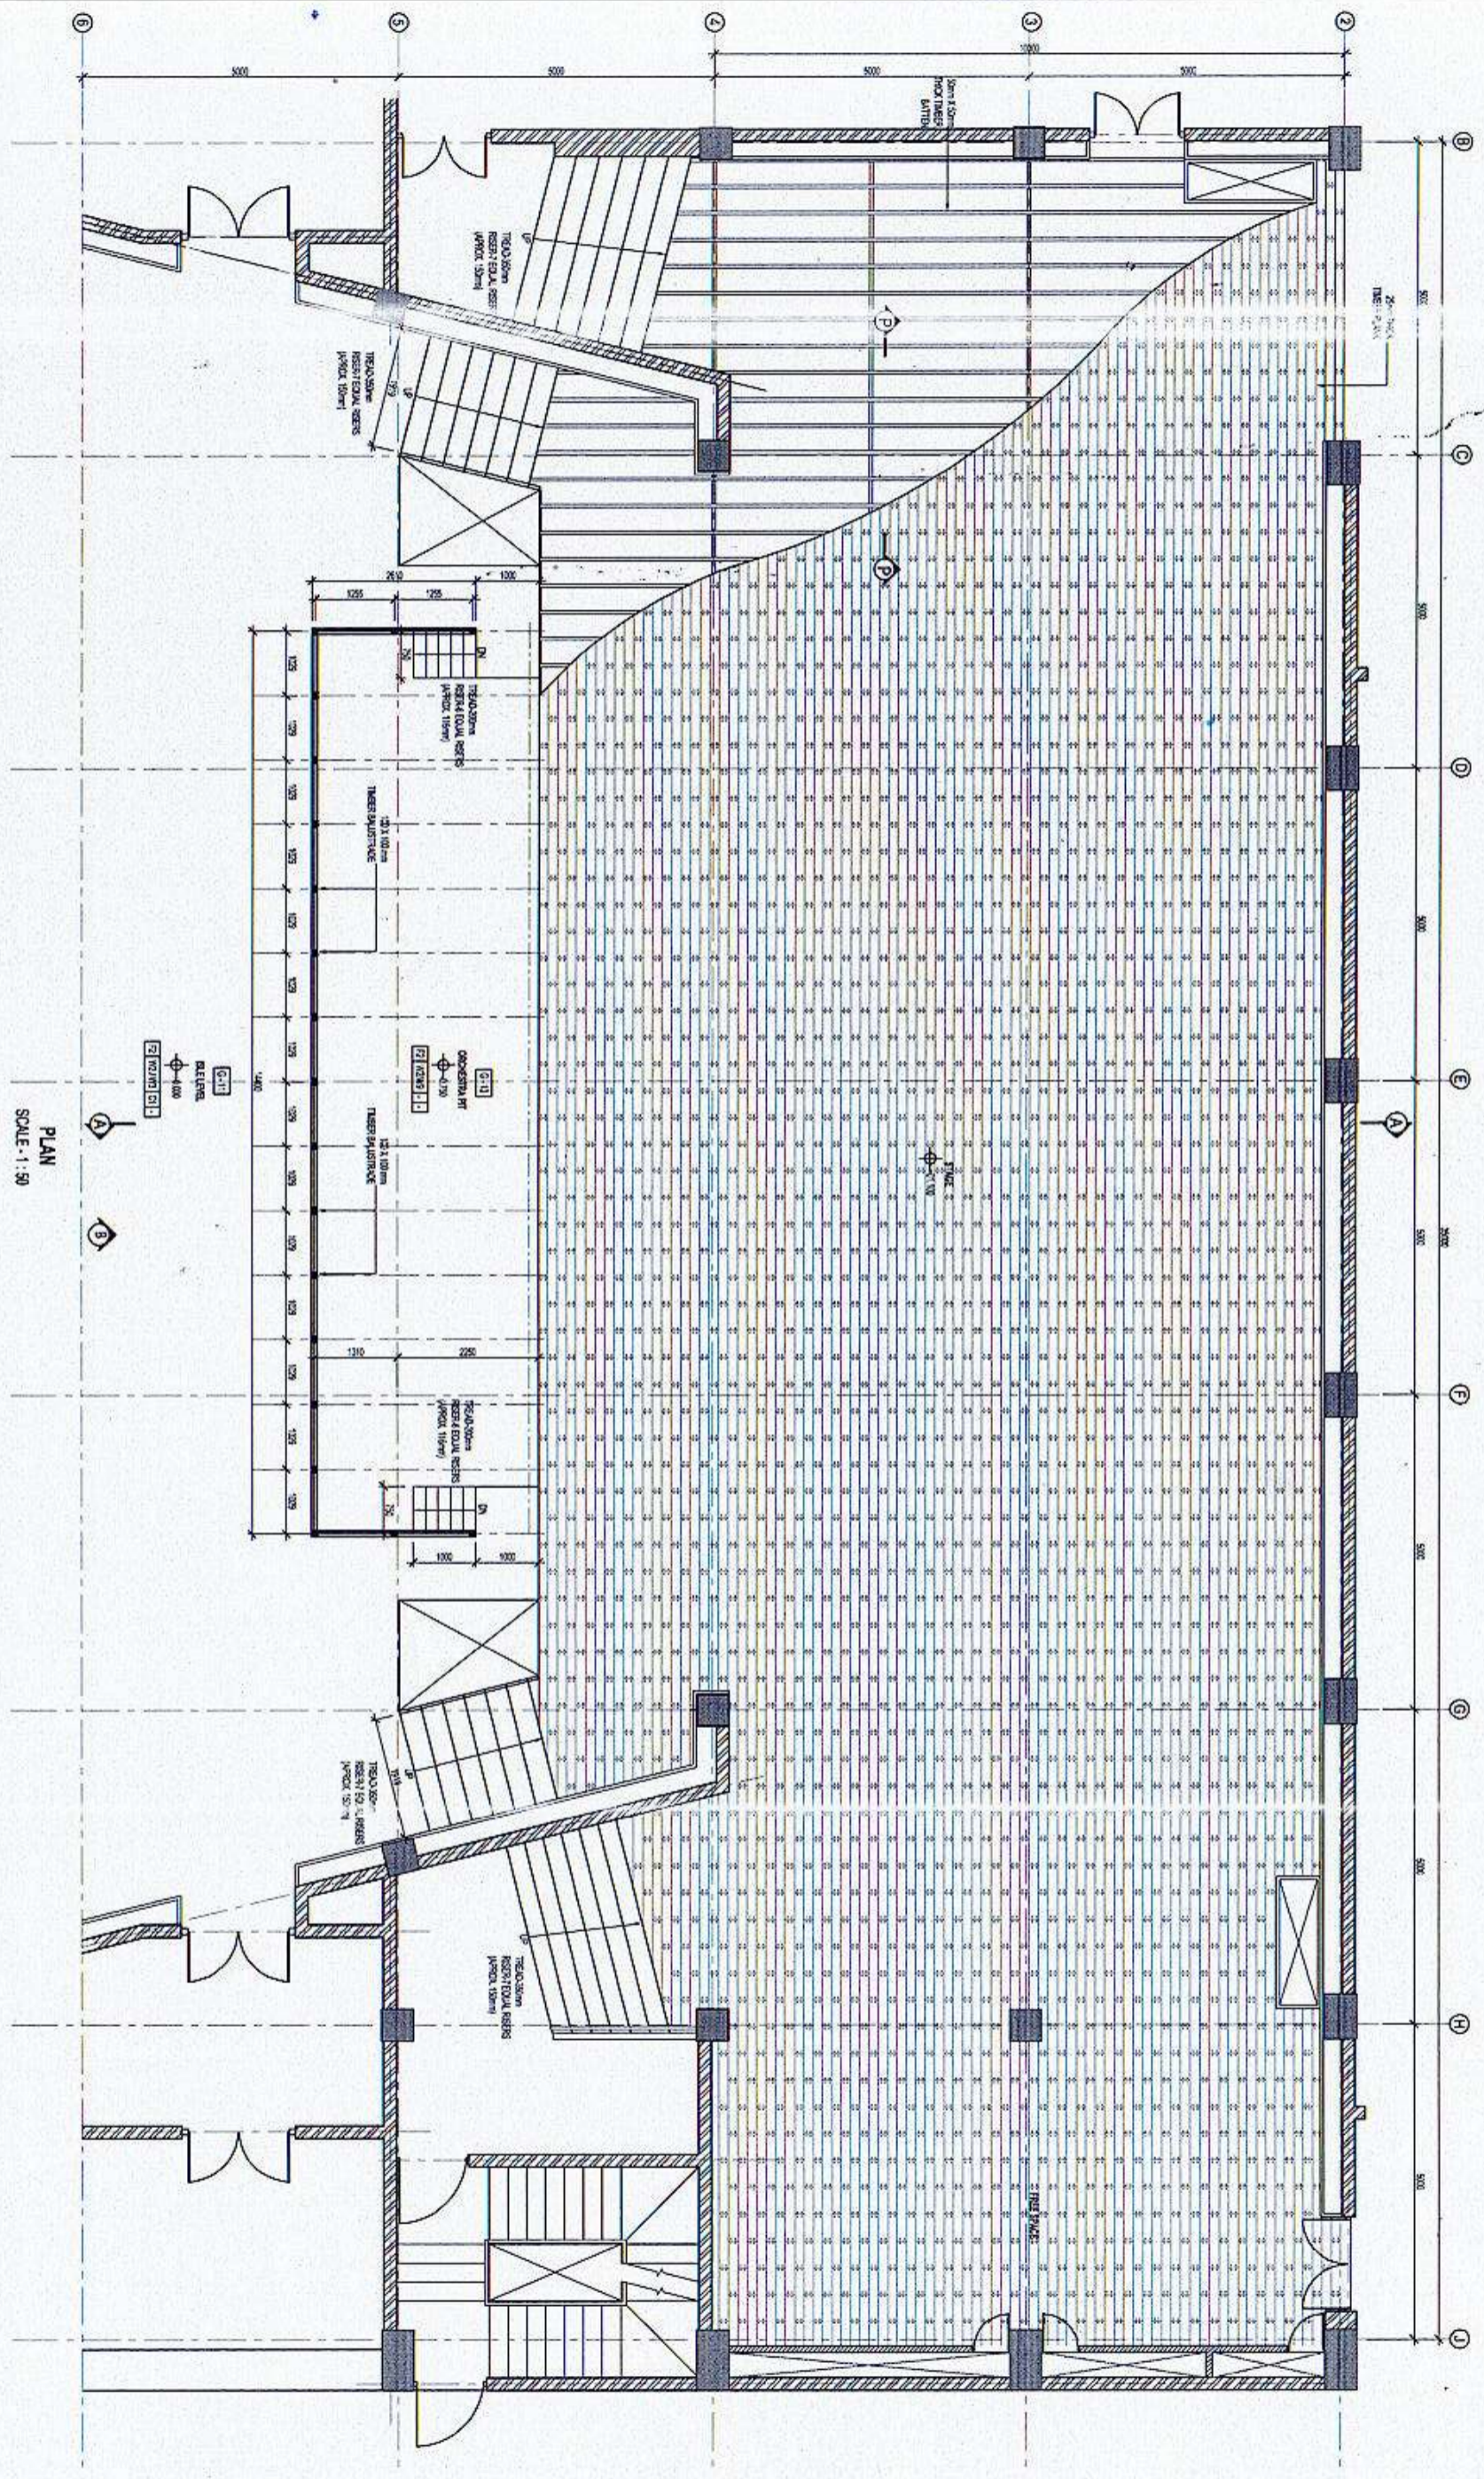

PLAN
SCALE: 1:50








The Design Group Five International (Pvt) Ltd
 General Sir John Kotelawala Defence University


Project: DESIGN CONSULTANCY & SUPERVISION ON REMAINING CONSTRUCTION WORKS OF KOU
 Stage: DETAILS OF THE STAGE & ORCHESTRA PIT



1. FOR GENERAL NOTES, REFER TO THE GENERAL SPECIFICATIONS FOR THE PROJECT.
2. THE DRAWINGS TO BE READ IN CONJUNCTION WITH THE GENERAL SPECIFICATIONS FOR THE PROJECT.

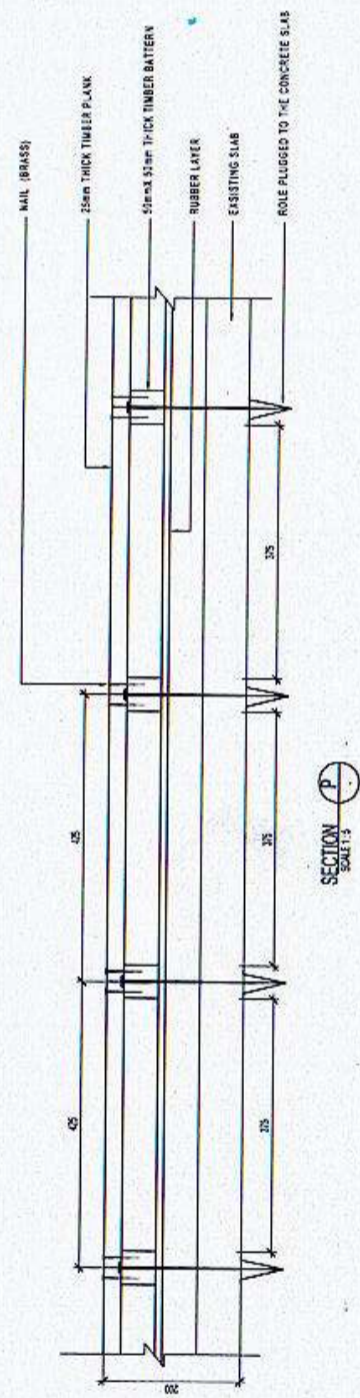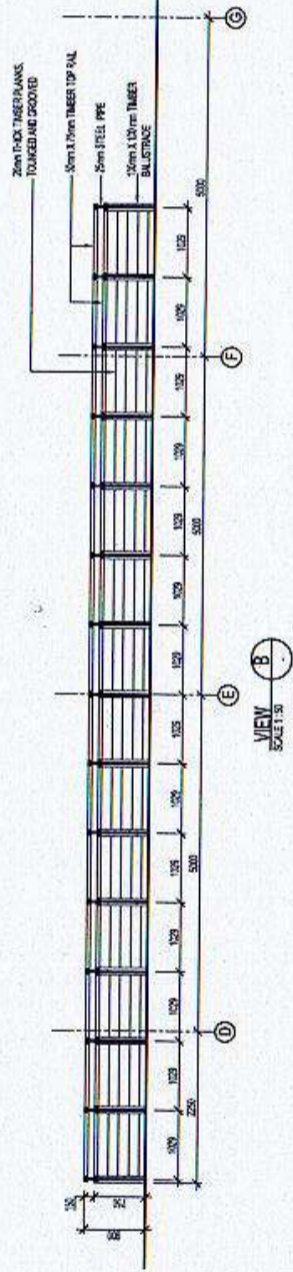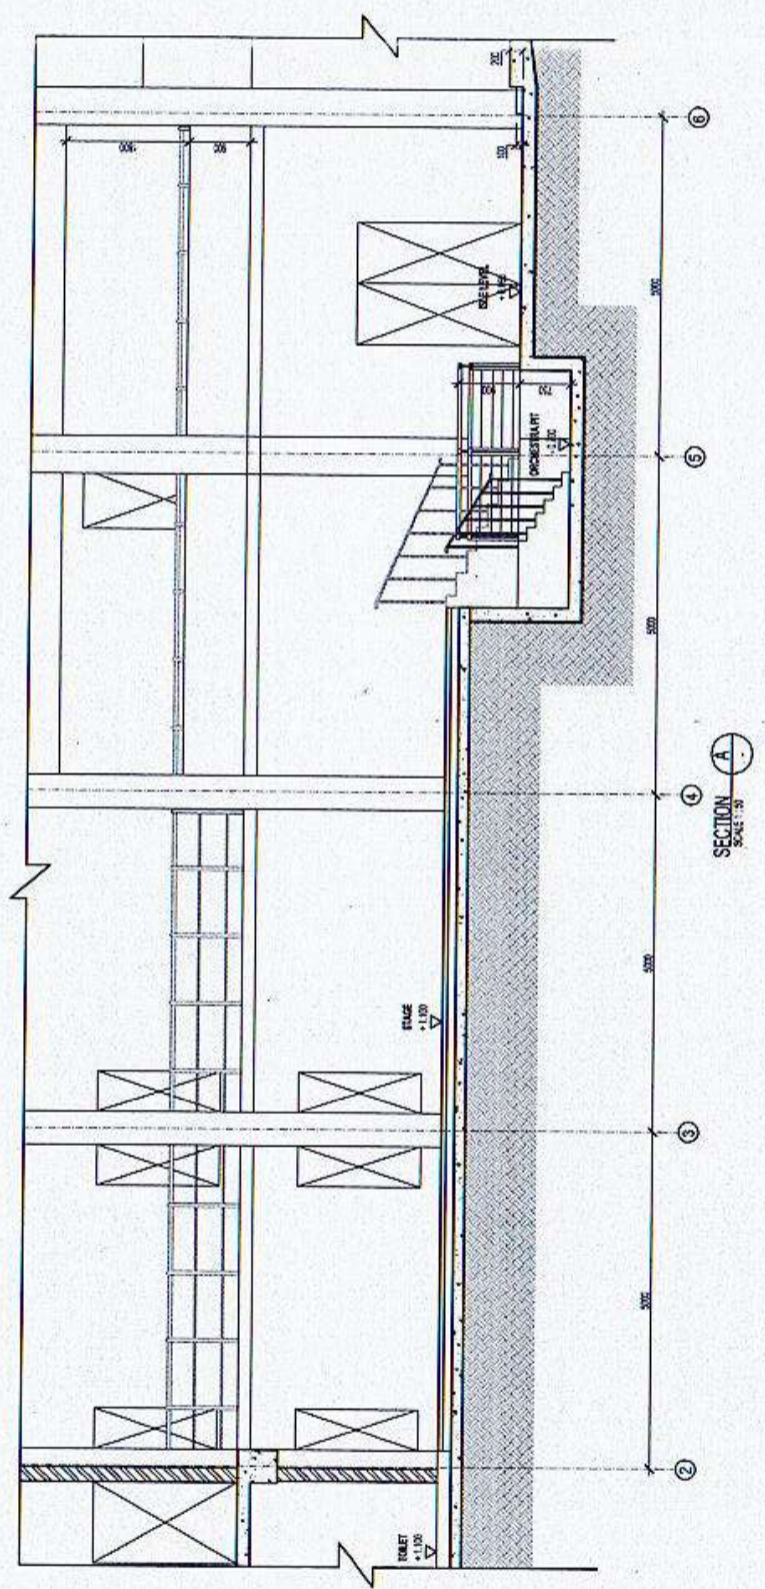

| | | | | | | | |
|--|--|---|--|---|--|--|--|
| Design & Drawn DESIGN CONSULTANCY & SUPERVISION ON REMAINING CONSTRUCTION WORKS OF KOU SHEET 02 OF 02 DETAILS OF THE STAGE & ORCHESTRA PIT | THE DEMOCRATIC SOCIALIST REPUBLIC OF SRI LANKA GENERAL SIR JOPH KOTHALAWALA DEFENCE UNIVERSITY |  | DG5 The Design Group Five International (Pvt) Ltd Chartered Architects and Engineers Approved by Government for Level 1 and 2 work | Project No: 02/17 Date: 24.02.2021 Status: CON CAD File: DOFFICE DMC/001 | Drawn: [] Check: [] Appr'd: [] Scale: A1 Drawing No: C/80218/005-02 Rev. No: [] | Detailed: [] Checked: [] Drawn: [] Checked: [] Submitted: [] Drawn By: [] | Approved: [] Approved: [] Date: 24.02.2021 Status: CON CAD File: DOFFICE DMC/001 |
| | | | | | | | |

SPECIMEN FORM OF BID SECURITY

By this Bond we (hereinafter called "the Bidder") and We (name of bank or insurance company) whose registered office is at (hereinafter called "the Surety") are held and firmly bound onto (hereinafter called the Authority") in the sum of for the payment of which sum the Bidder and the Surety bind themselves their successors and assigns jointly and severally by those presents. Whereas the authority has invited the Tender and other persons to compete tenders in similar terms for the supply of and to submit the same for the consideration of the Authority, and the Bidder proposes to submit to the Authority a Bid (hereafter called "the Bid") in accordance with such invitation, the Bond shall provide security to the Authority that the Bidder will honour certain obligations to be undertaken by him in the Tender in accordance with the following conditions.

Now the Conditions of this Bond are:

- (a) That it shall remain in full force and effect until the earliest of
 - (i) (Date), being () days from (submission date), the date stipulated by the Authority for the submission of tenders, or any prolongation of such date above notified to the Authority by the Bidder and the Surety in writing.
 - (ii) In the event of acceptance of the Tender by the Authority, the date upon which the Bidder provides a performance security to the Authority in accordance with the terms of the contract thereby made between them, or
- (b) Subject to this Bond being in full force and effect, the Surety shall pay the full amount specified in this Bond upon receipt of first written demand form the Authority stating that
 - (i) The Bidder has withdrawn his Tender during the validity of this Bond, or
 - (ii) The Bidder has failed to provide a performance security to the Authority in accordance with the terms of the tender within 14 days from receipt of intimation of award of the Tender.

No alteration in the terms of the Tender, nor any forbearance of forgiveness in or in respect of neither any matter or thing concerning the Tender on the part of the Authority, nor any objection from the bidder shall in any way release the Surety from any liability under this Bond.

The benefit of this Bond shall not be assignable by the Authority and upon its ceasing to be in full force and effect the Authority shall return the same to the Bidder.

This Bond shall be governed by the laws of Sri Lanka

I executed as a deed on this() day of() 20 ()

For and on behalf of the Bidder

For and on behalf of the Surety

Signed by -----

Signed by -----

In the capacity of -----

In the capacity of -----

and by -----

and by -----

In the capacity of -----

In the capacity of -----

Seal (where applicable)

Seal (where applicable)

DELIVERY SCHEDULE

(IT IS MANDATORY TO FILL THE FOLLOWING SCHEDULE BY THE BIDDER)

TENDER NO :

ITEM : QTY
:

| DURATION | QTY |
|-------------------------------|-----|
| EX STOCK QTY (WITHIN 01 WEEK) | |
| 01MONTH | |
| 02 MONTHS | |
| 03 MONTHS | |
| 04 MONTHS | |
| TOTAL | |

NAME OFTHEBIDDER :

SIGNATUREOFBIDDER :

DATE :

COMPANYSEAL :